



Order Plans @ [www.LDILine.com](http://www.LDILine.com)

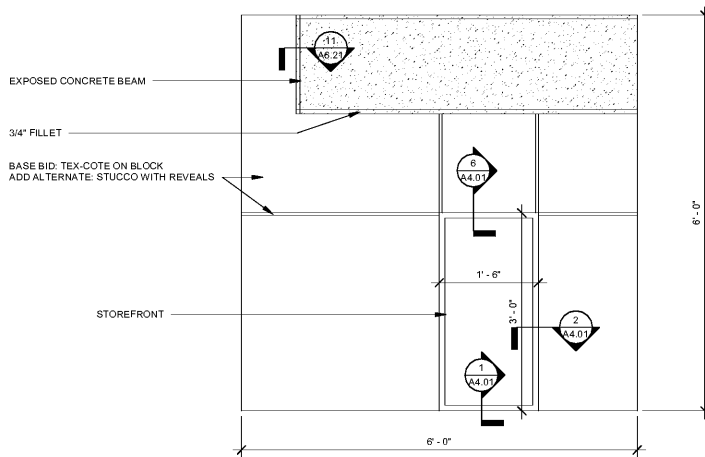

MOCK UP 2  
3/4" = 1'-0" ②

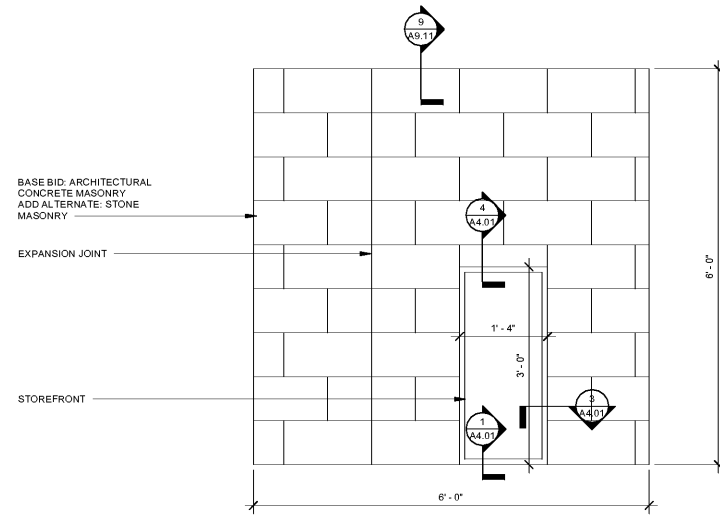

MOCK UP 1  
3/4" = 1'-0" ①

3/17/2020 9:46:09 AM

**FLEISCHMANGARCIA**  
ARCHITECTURE : PLANNING : INTERIORS  
324 HYDE PARK AVENUE, SUITE 300  
SAFETY HARBOR, FL 34626  
PHONE (813) 725-8800  
FAX (813) 251-1804  
REGISTRATION NUMBER: 141031010  
[www.fleischmangarcia.com](http://www.fleischmangarcia.com)

HILLSBOROUGH COUNTY  
NEW TAMPA PERFORMING ARTS  
CENTER  
8550 HUNTERS VILLAGE RD.  
TAMPA FL 33647

THIS DESIGN AND DRAWING IS THE SOLE PROPERTY OF FLEISCHMANGARCIA. NO PART OF THIS WORK MAY BE REPRODUCED WITHOUT PRIOR WRITTEN PERMISSION FROM FLEISCHMANGARCIA.

I CERTIFY TO THE BEST OF MY KNOWLEDGE THAT THESE DRAWINGS COMPLY WITH ALL RELEVANT BUILDING CODES.

PERMIT SET



MARCEL MASLOWSKI  
AR98182

FGA PROJECT NUMBER  
19048

ISSUE DATE  
04-15-2020

NO	DATE	REVISIONS	NOTES

SHEET NAME  
MOCK UP

SHEET NUMBER  
A5.15