


Order Plans @ www.LDILine.com

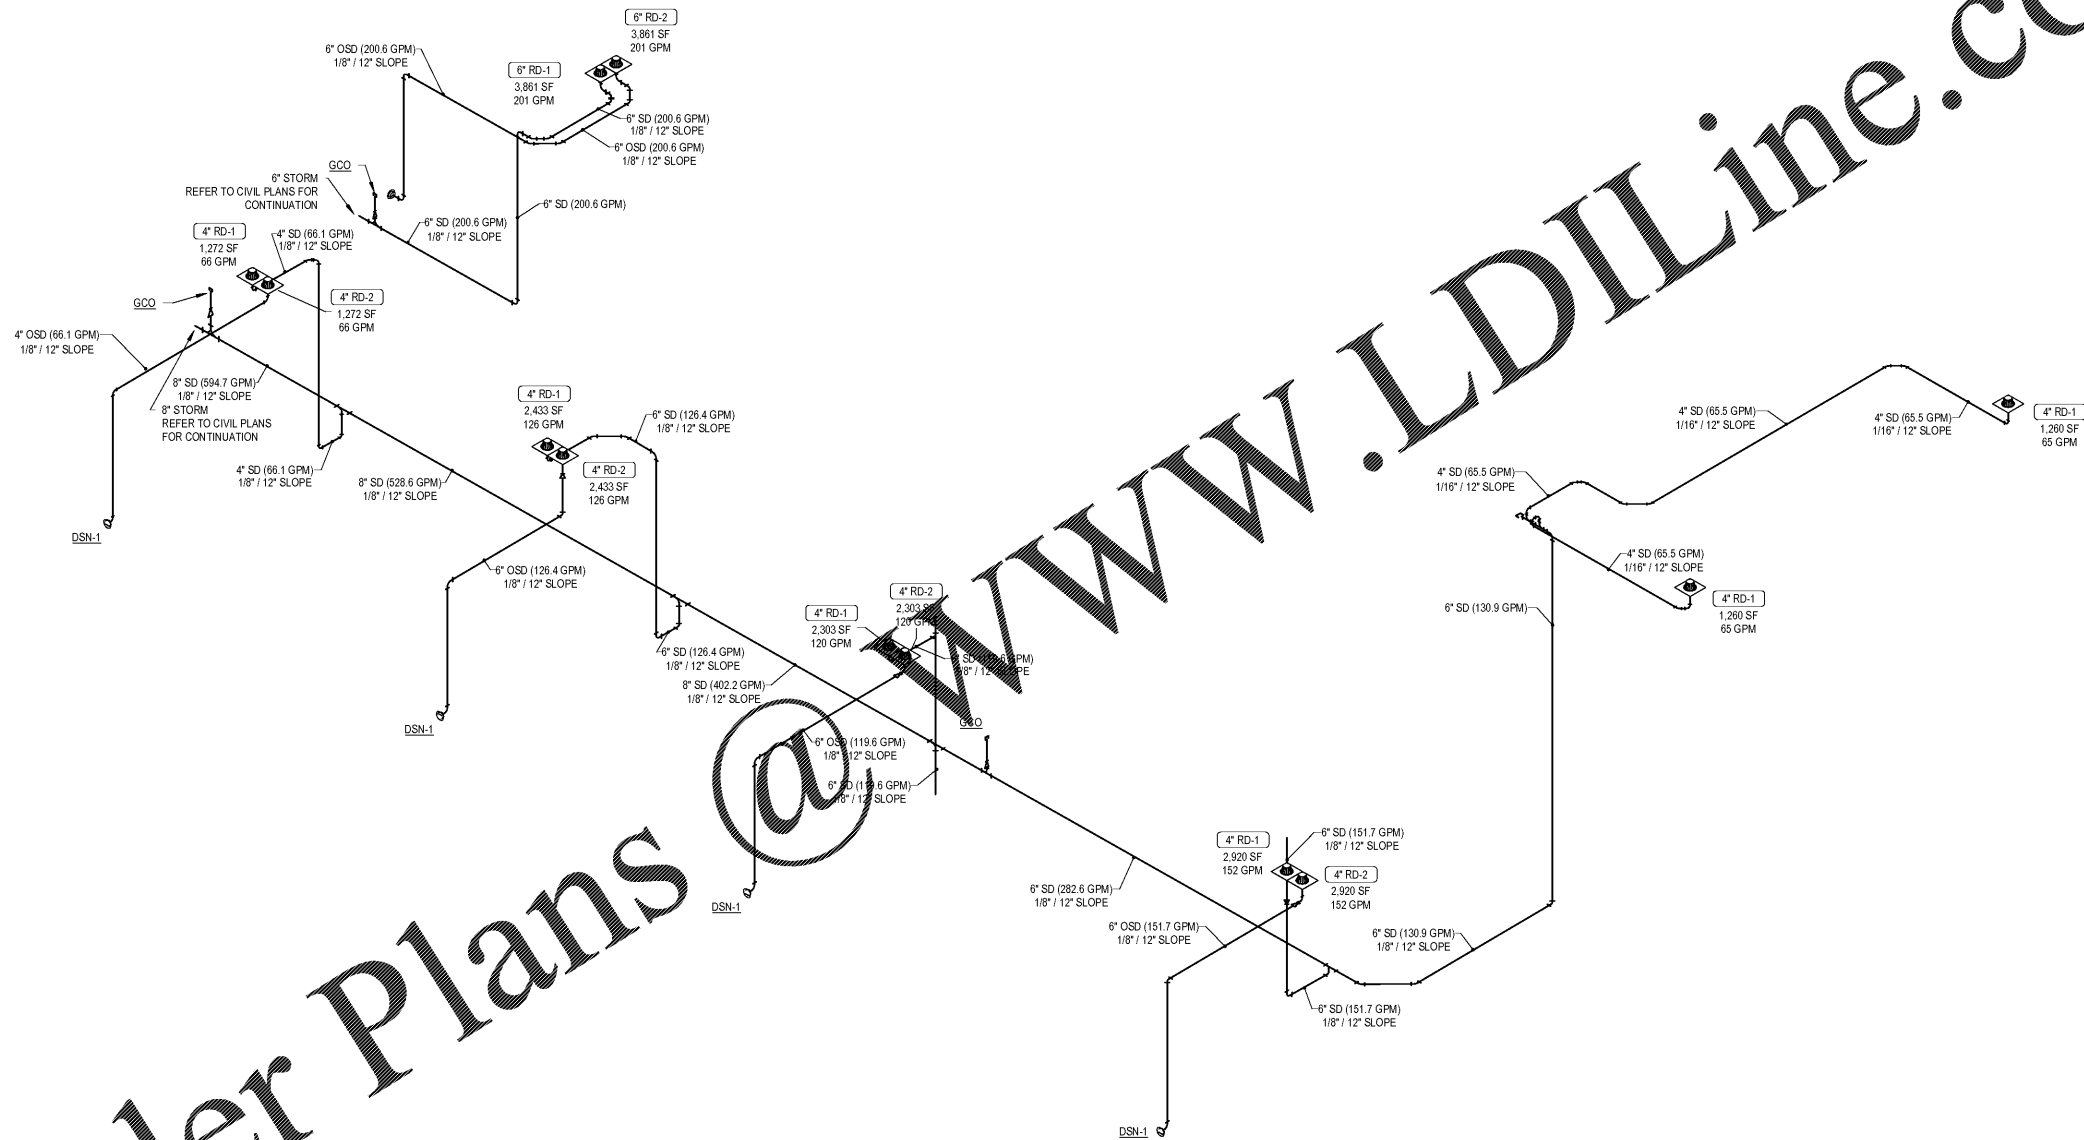


VOLT AIR
 6005 Benjamin Road, Suite A
 Tampa, Florida 33634
 Tel: 888.881.9713
 www.voltair.com
 Project # 19048
 COA # 27156
 Engineer of Record:
 BRYAN R. ZEMINA, P.E. #75988

FLEISCHMANGARCIA
 ARCHITECTURE & PLANNING : INCORPORATED
 3511 HYDE PARK AVENUE, SUITE 300
 TAMPA, FLORIDA 33629
 PHONE (813) 251-1884
 FAX (813) 251-1884
 www.fleischmangarcia.com

HILLSBOROUGH COUNTY
NEW TAMPA PERFORMING ARTS CENTER
 8550 HUNTERS VILLAGE RD.
 TAMPA FL, 33647

THIS DESIGN AND DRAWING IS THE SOLE PROPERTY OF FLEISCHMANGARCIA. NO PART OF THIS WORK MAY BE REPRODUCED WITHOUT PRIOR WRITTEN PERMISSION FROM FLEISCHMANGARCIA.

CERTIFY TO THE BEST OF MY KNOWLEDGE THAT THESE DRAWINGS COMPLY WITH ALL RELEVANT BUILDING CODES

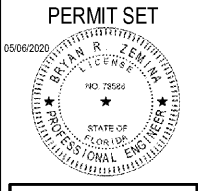

FGA PROJECT NUMBER
 19048

ISSUE DATE
 04-15-2020

NO.	DATE	NOTES

SHEET NAME

STORM ISOMETRIC

SHEET NUMBER
P5.5