













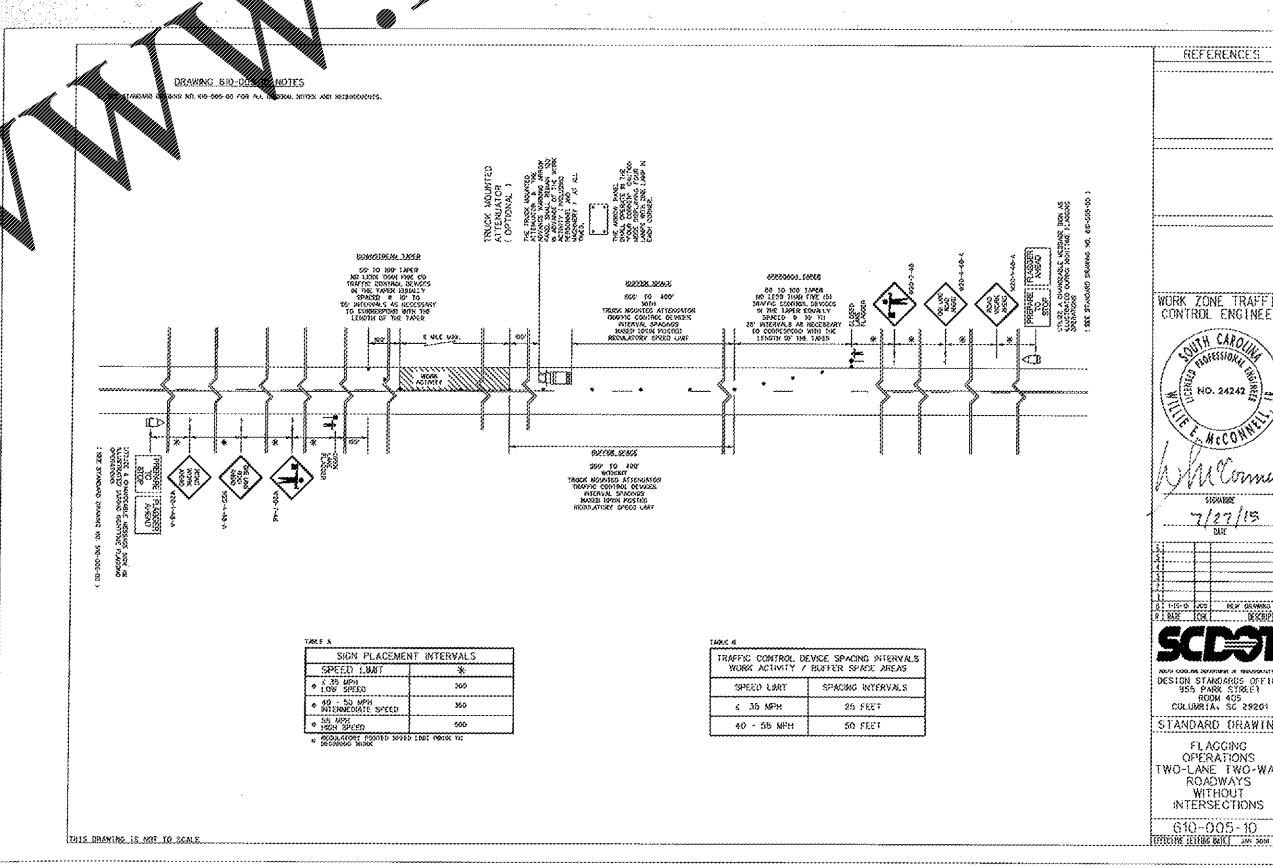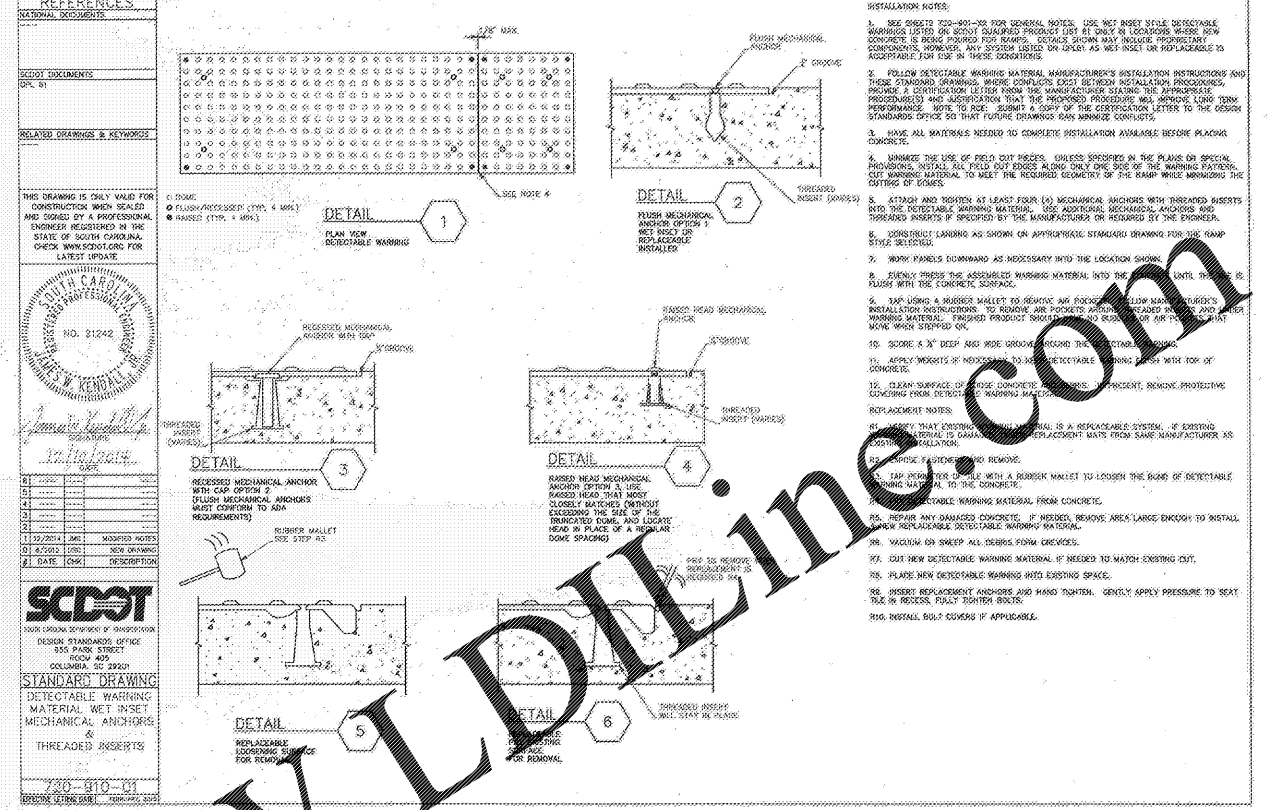


REFERENCES

SCDOT

DESIGN STANDARDS OFFICE  
855 PARK STREET  



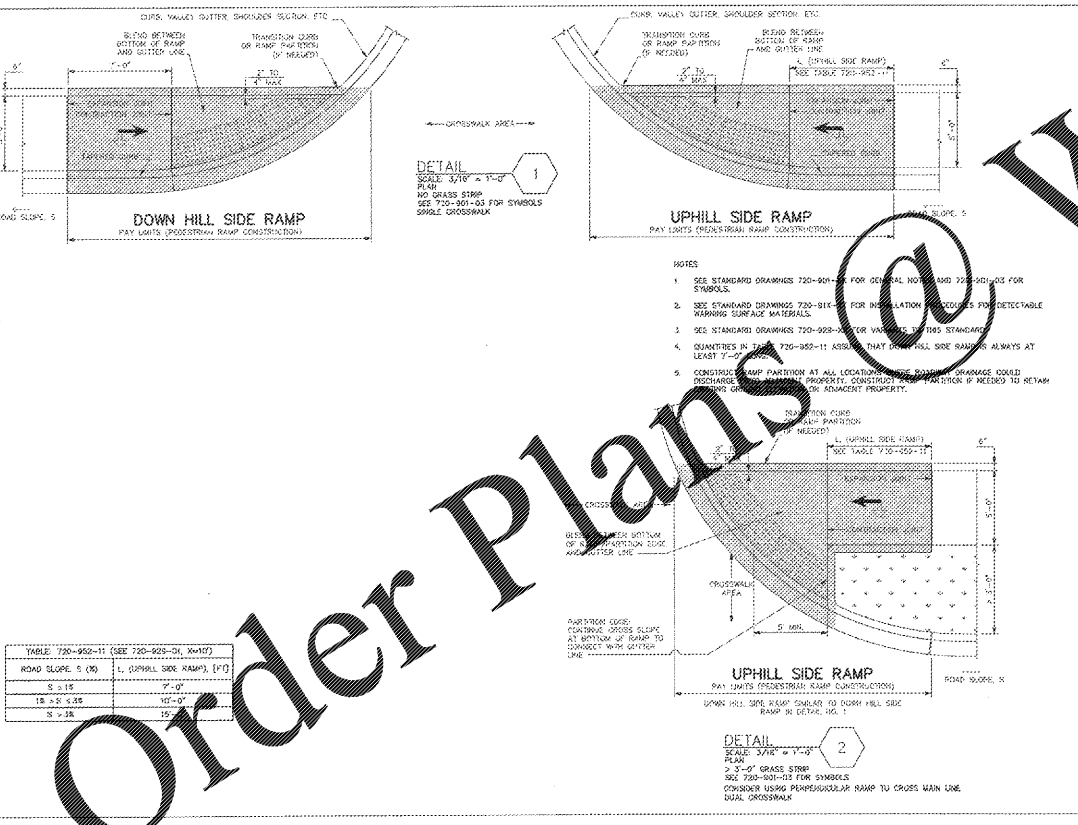

**JLA**

Since 1980

Architects • Engineers • Landscape Architects

**JOHNSON, LASCHOBER & ASSOCIATES, P.C.**

AUGUSTA, GA • MT. PLEASANT, SC  
TEL (706) 724-5756 • TEL (843) 619-4656  
FAX (706) 724-3955  
WWW.THEJLAGROUP.COM

CITY OF NORTH AUGUSTA, SC  
100 GEORGIA AVENUE, NORTH AUGUSTA, SC 29841

PROJECT NAME  
**NORTH AUGUSTA  
FIRE STATION 1 RELOCATION**

PROJECT LOCATION  
311 W. MARTINTOWN ROAD, NORTH AUGUSTA, SC 29841


REV	DATE	BY	DESCRIPTION
0	10/08/20	WTB	ISSUED FOR BID

PROJECT NO. 3057.2003  
DRAWN BY: JNR  
CHECKED BY: WTB  
DATE: 10/08/2020

**Stewart - Cooper - Newell Architects**

704.865.6311  
www.scn-architects.com

SHEET TITLE  
**SITE DETAILS (SHT. 8 OF 8)**

SCALE AS NOTED

DRAWING NO. **C-608**

REV. **0**

Order Plans @

WWW.LDILLINE.COM

This document is the property of Johnson, Laschober & Associates, P.C. The unauthorized reproduction, copying or otherwise use of this document is strictly prohibited and any infringement thereupon may be subject to legal action.