

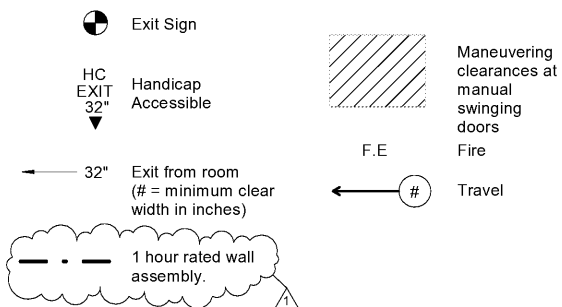




LIFE SAFETY SYMBOL LEGEND

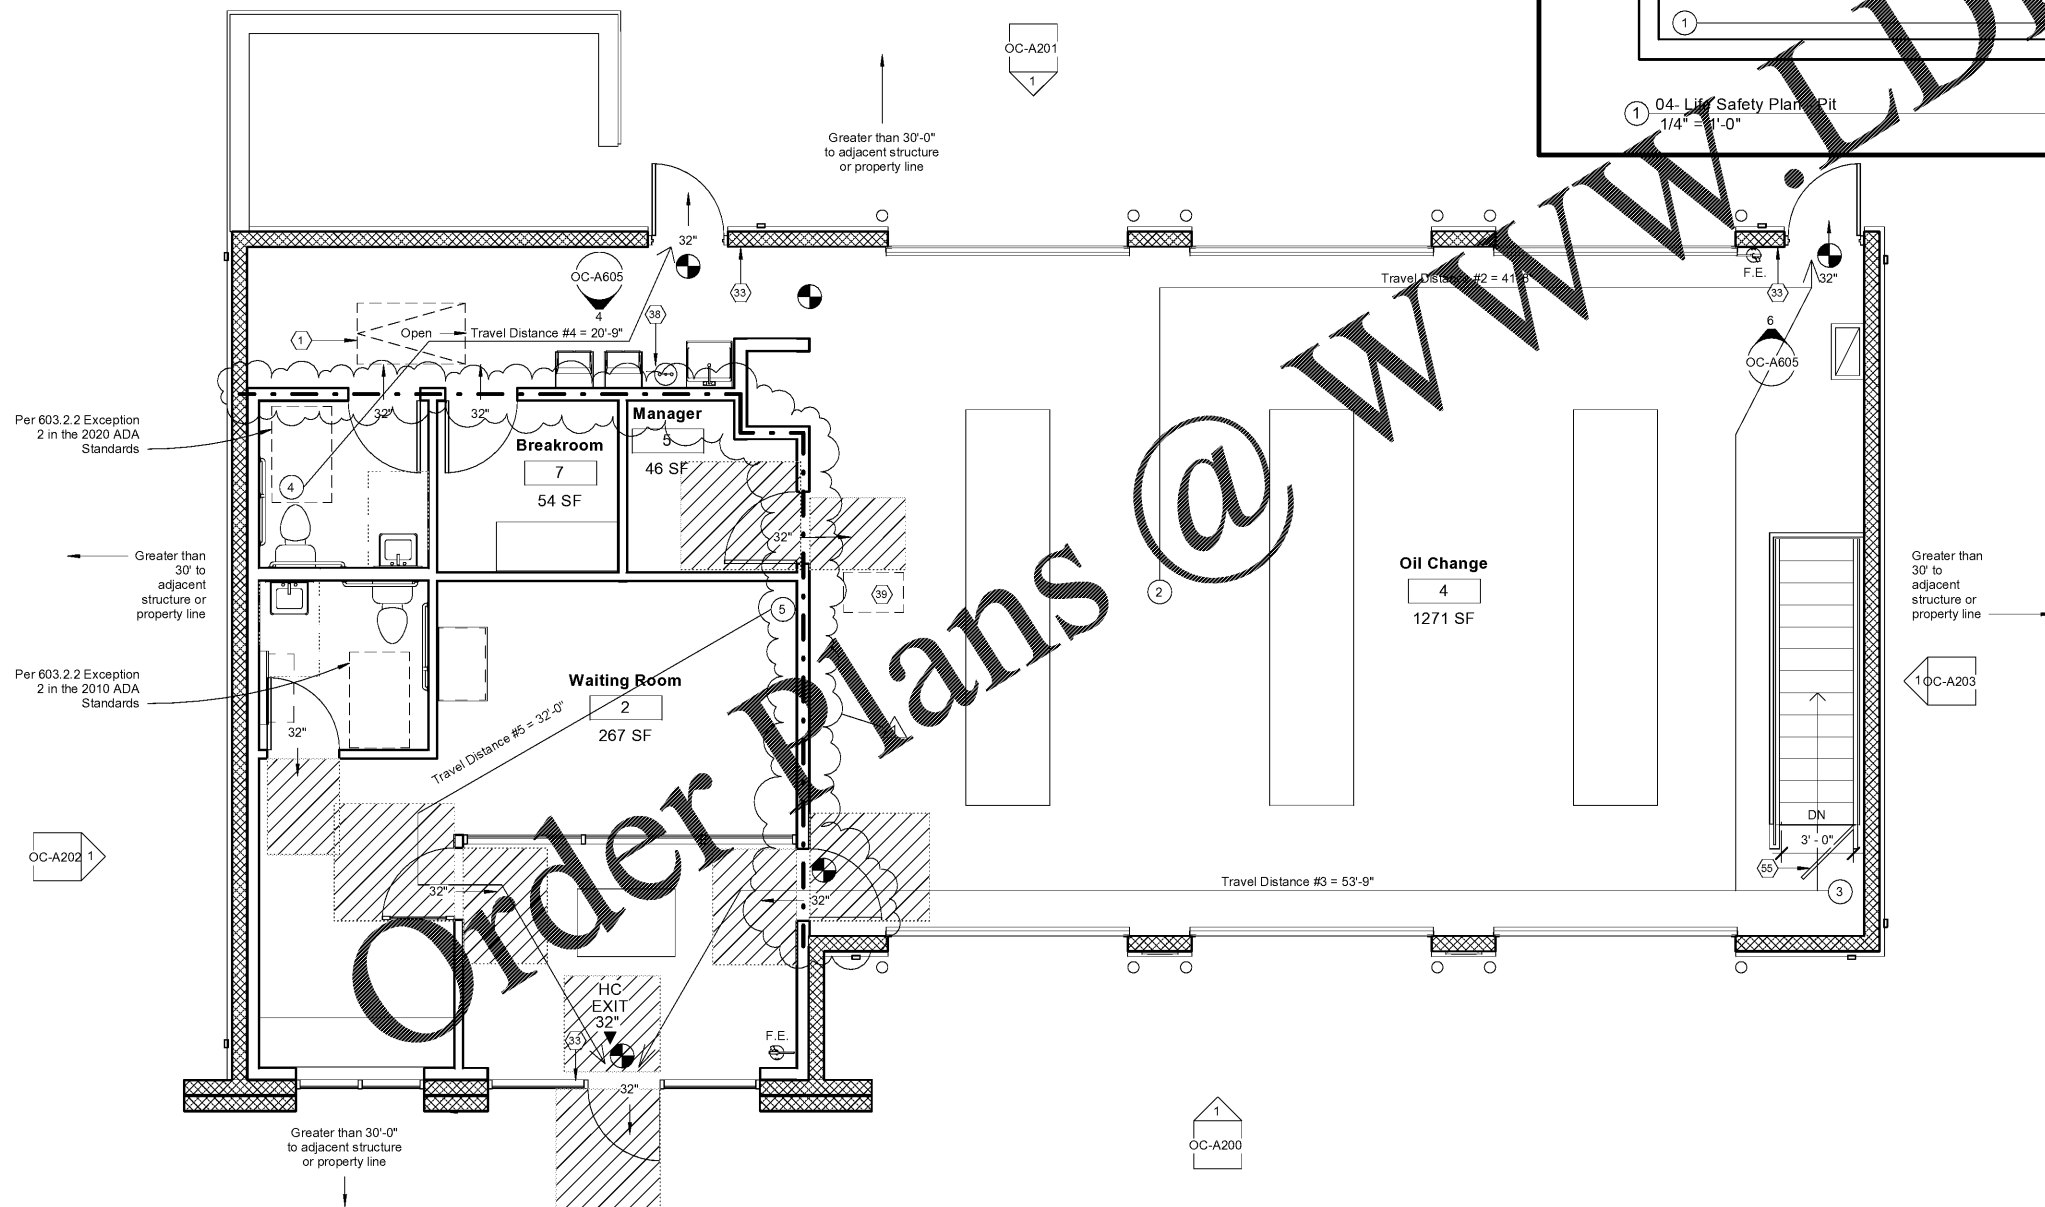

Notes: Materials susceptible to spontaneous ignition such as oily rags shall be stored in a listed disposal container. Contents of such containers shall be removed and disposed daily. Owner to verify that container meets the IFC Code.

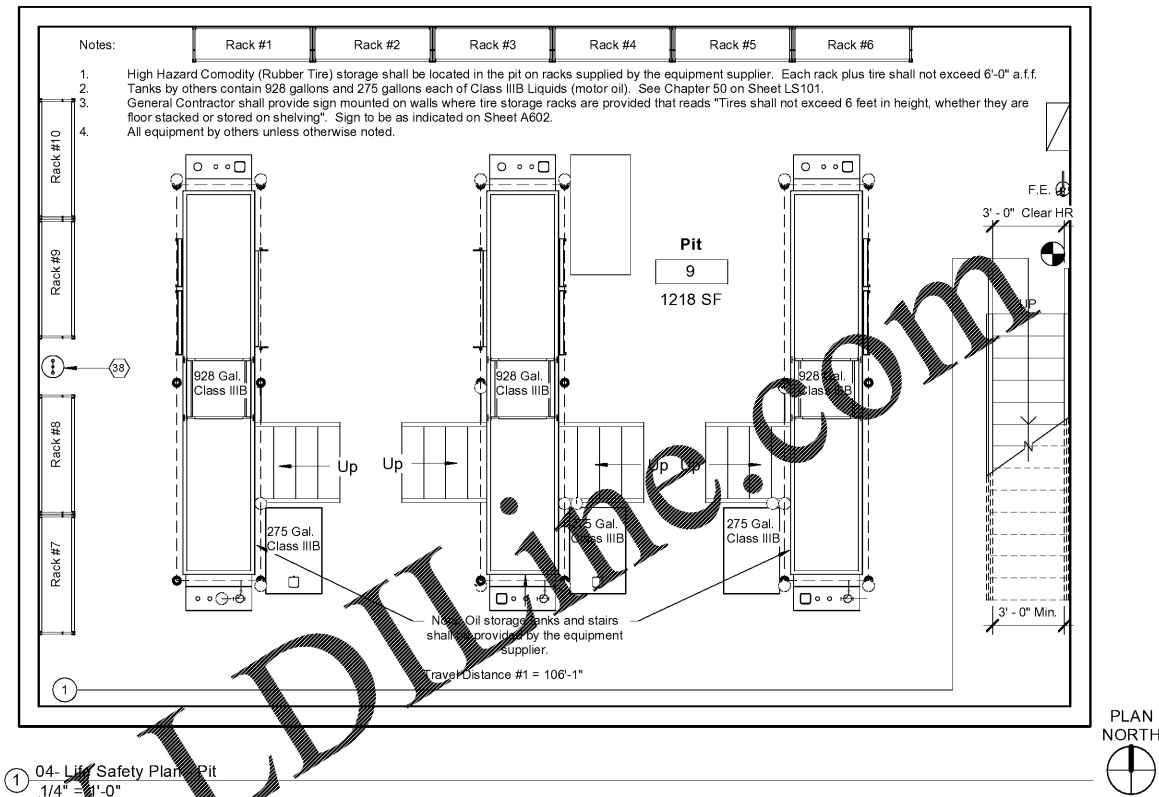

② 05 - Life Safety Plan - Main Floor
1/4" = 1'-0"

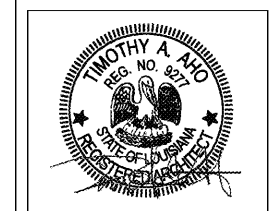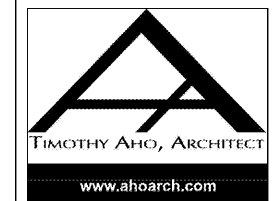

Express Oil Change & Tire Engineers
 Right Hand Oil Change Building (Hurricane)
 2265 O'Neal Lane
 Baton Rouge, LA 70816

FINAL

No.	Description	Date
1	Revision 1	9/15/20

© 2020 Aho Architects, LLC. All Rights Reserved.

Life Safety Plan	
Project number	20025
Date	08/27/2020
Drawn by	ARC
Checked by	TAA
OC-LS102	
Scale	1/4" = 1'-0"

9/29/2021 10:29:46 AM