


**Notes:**

1. Equipment platform designed for mechanical equipment only. This space is not intended for occupants other than during general maintenance.

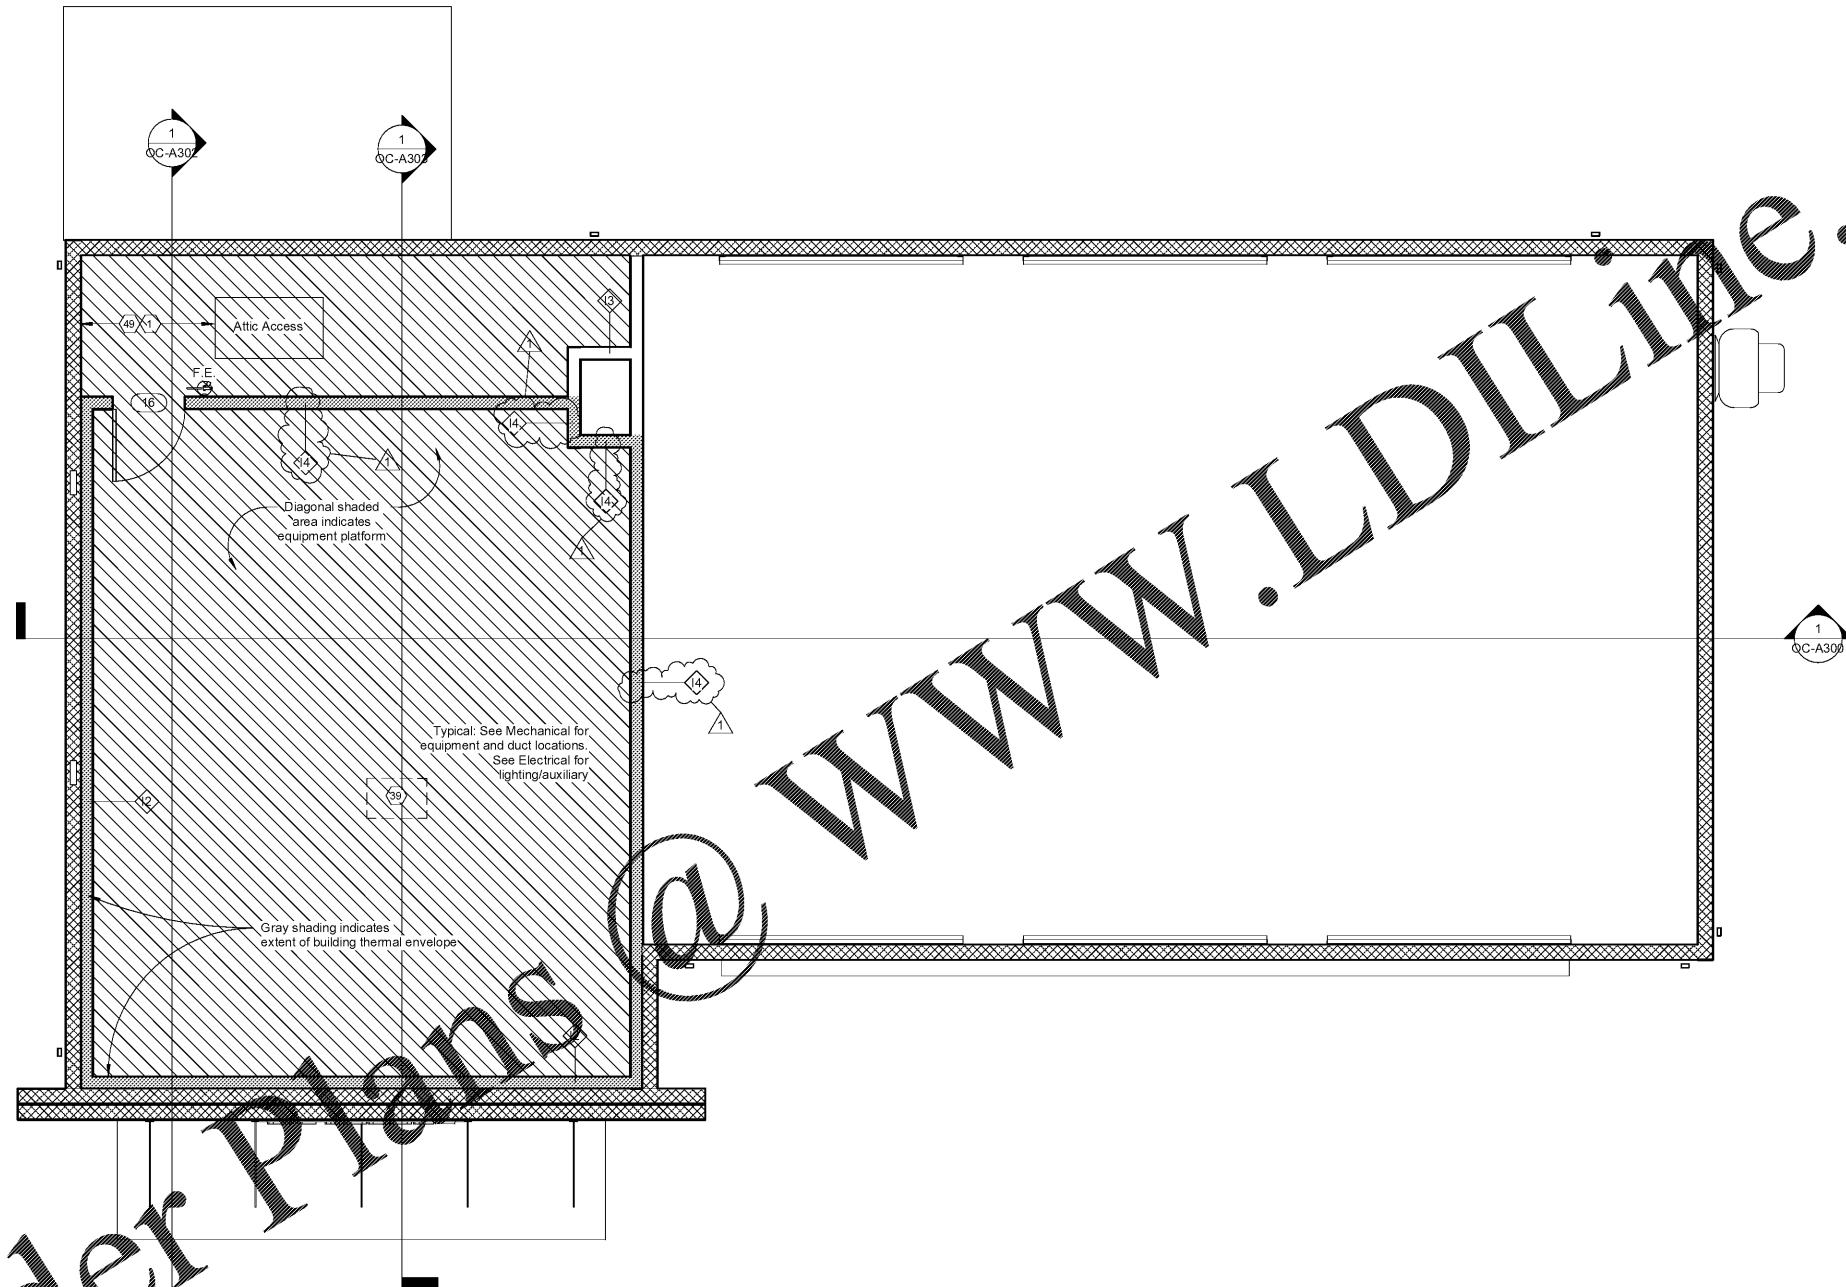

Order Plans @ www.LDILine.com

08 - Equipment Platform  
1/4" = 1'-0"



Express Oil Change & Tire Engineers  
Right Hand Oil Change Building (Hurricane)  
2265 O'Neal Lane  
Baton Rouge, LA 70816

FINAL

No.	Description	Date
1	Revision 1	9/15/20

© 2020 Aho Architects, LLC. All Rights Reserved.

Equipment Platform Plan	
Project number	20025
Date	08/27/2020
Drawn by	ARC
Checked by	TAA
<b>OC-A105</b>	
Scale	1/4" = 1'-0"