




Engineering & Design Consultants
 2111 Parkway Office Circle, Suite 125
 Birmingham, AL 35244
 (205) 733-6912 FAX: (205) 733-6913
 Job No. 20163



www.ahoarch.com



08/27/2020

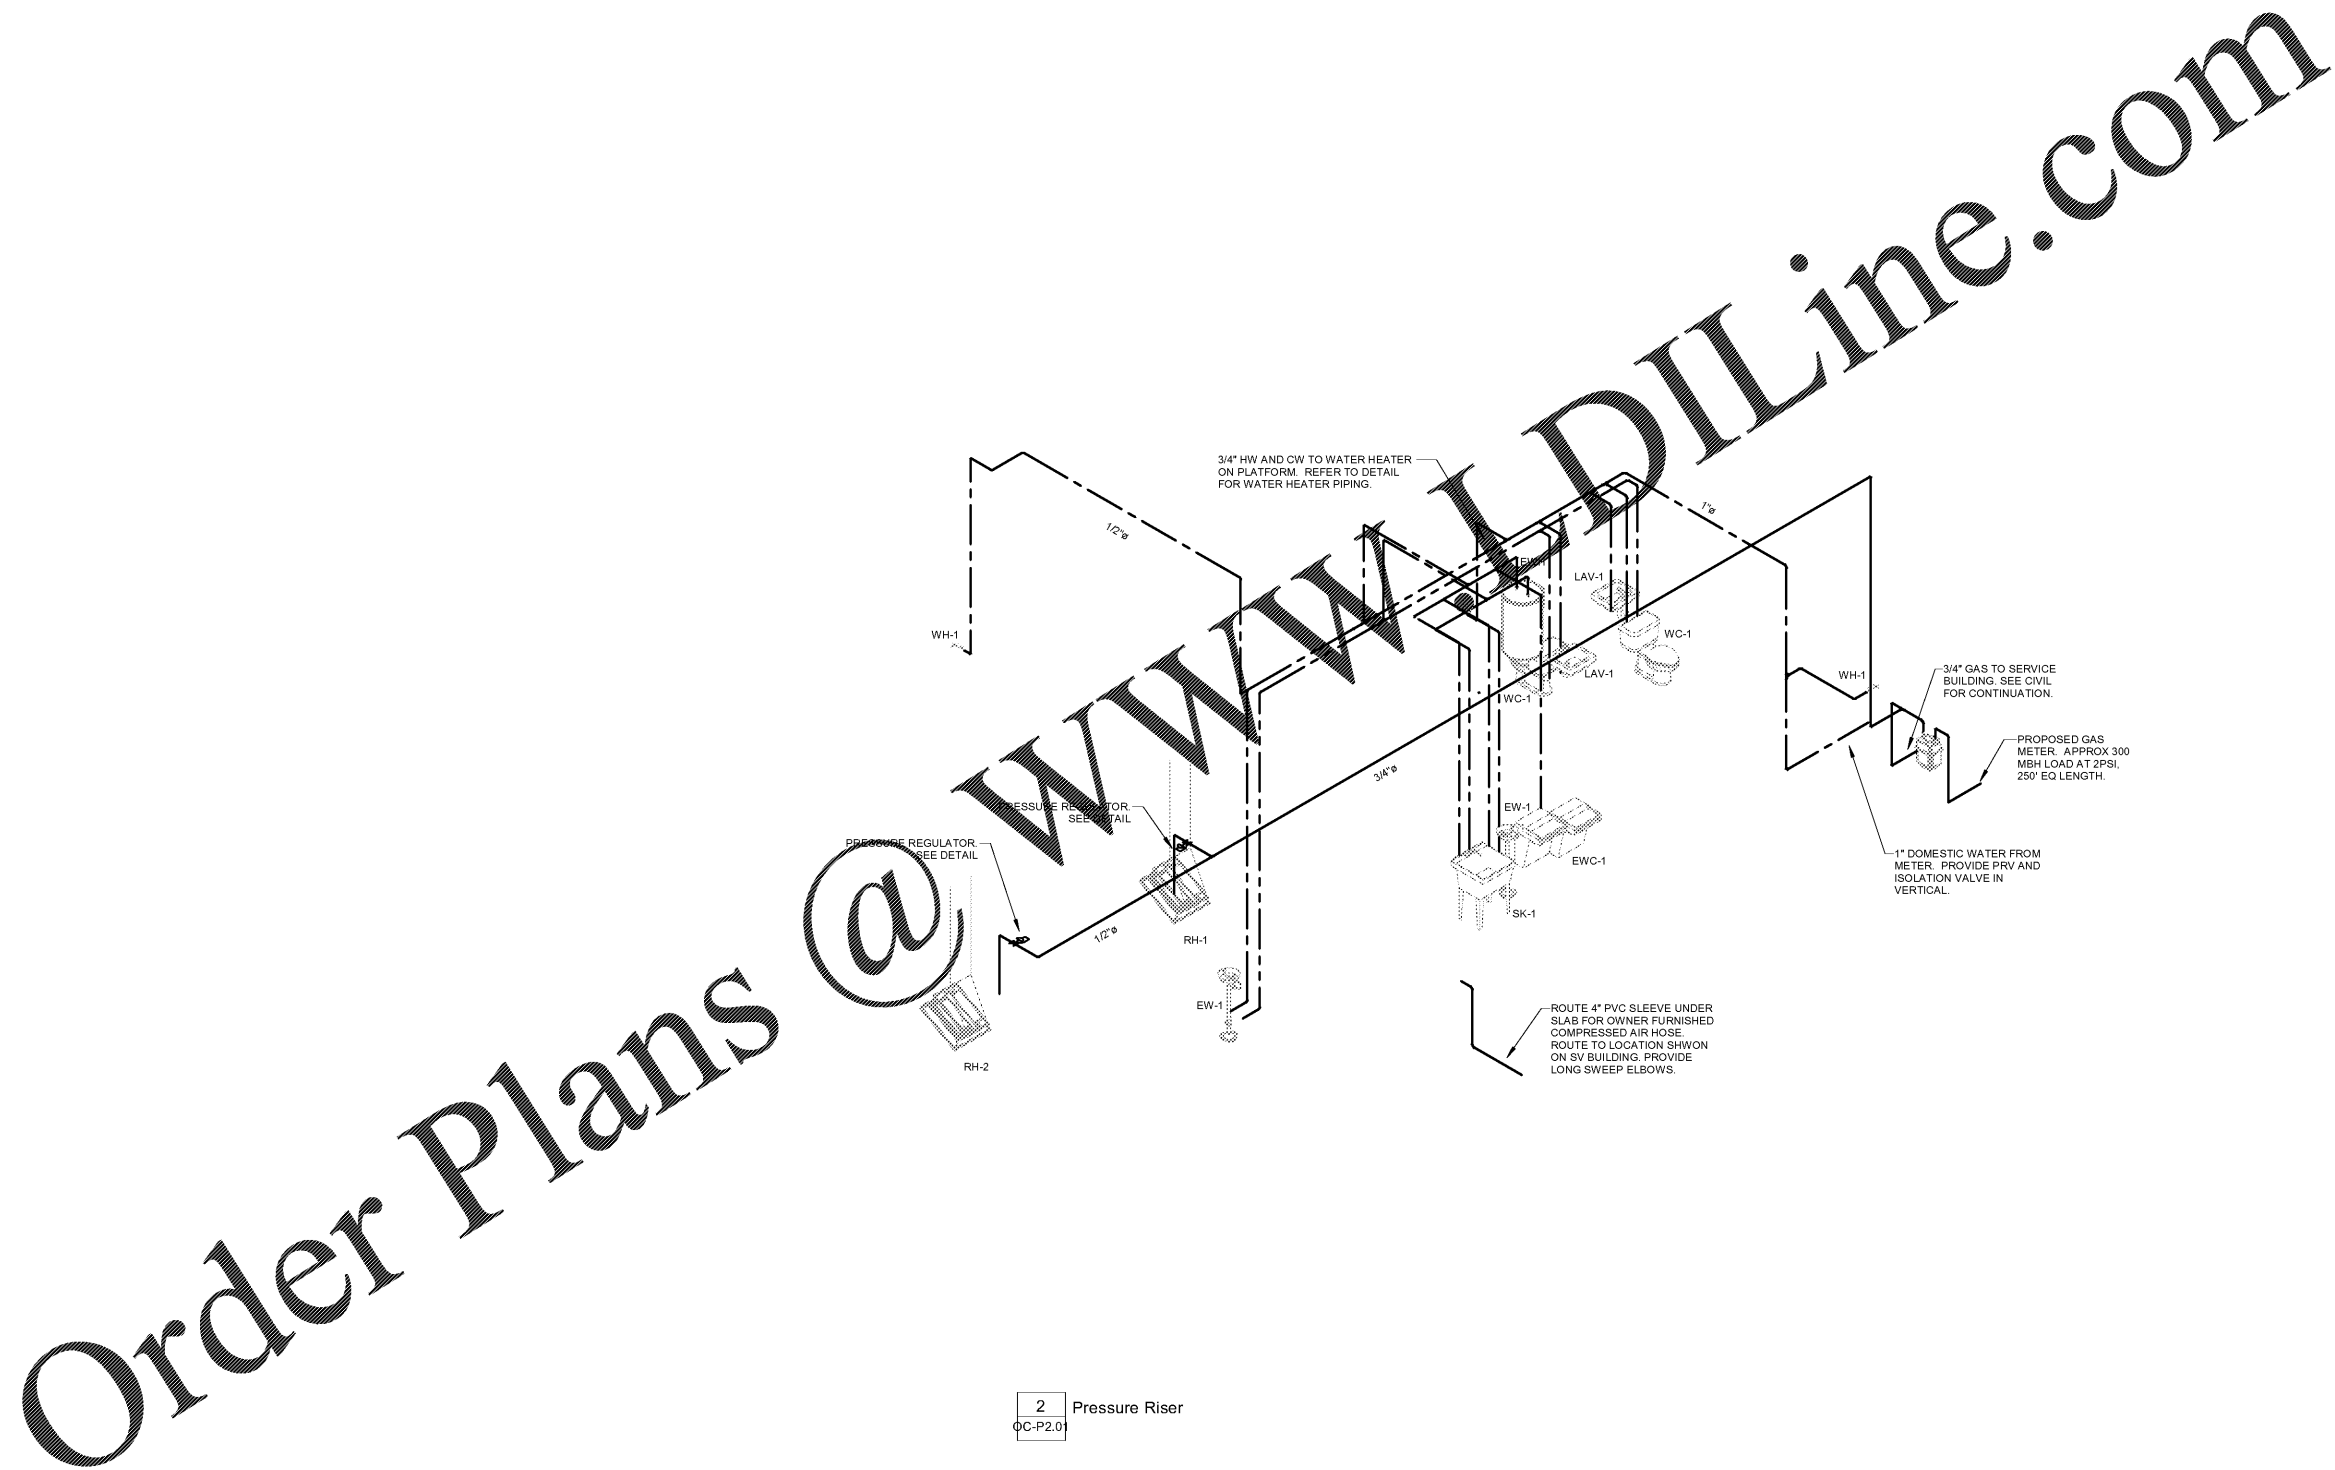

2 Pressure Riser
 OC-P2.01

Order Plans @

WWW.DILine.com

Express Oil Change & Tire Engineers
 Right Hand Oil Change Building (Hurricane)
 2265 O'Neal Lane
 Baton Rouge, LA 70816

FINAL

No.	Description	Date

© 2020 Aho Architects, LLC. All Rights Reserved.

Pressure Riser	
Project number	20025
Date	08/27/2020
Drawn by	CA
Checked by	JB
OC-P2.01	
Scale	