







Notes: Materials susceptible to spontaneous ignition such as oily rags shall be stored in a listed disposal container. Contents of such containers shall be removed and disposed daily. Owner to verify that container meets the IFC Code.

**LIFE SAFETY SYMBOL LEGEND**

-  Exit Sign
-  HC EXIT 32" Handicap Accessible
-  32" Exit from room (# = minimum clear width in inches)
-  Maneuvering clearances at manual swinging doors
-  F.E. Fire Travel

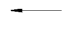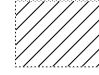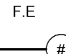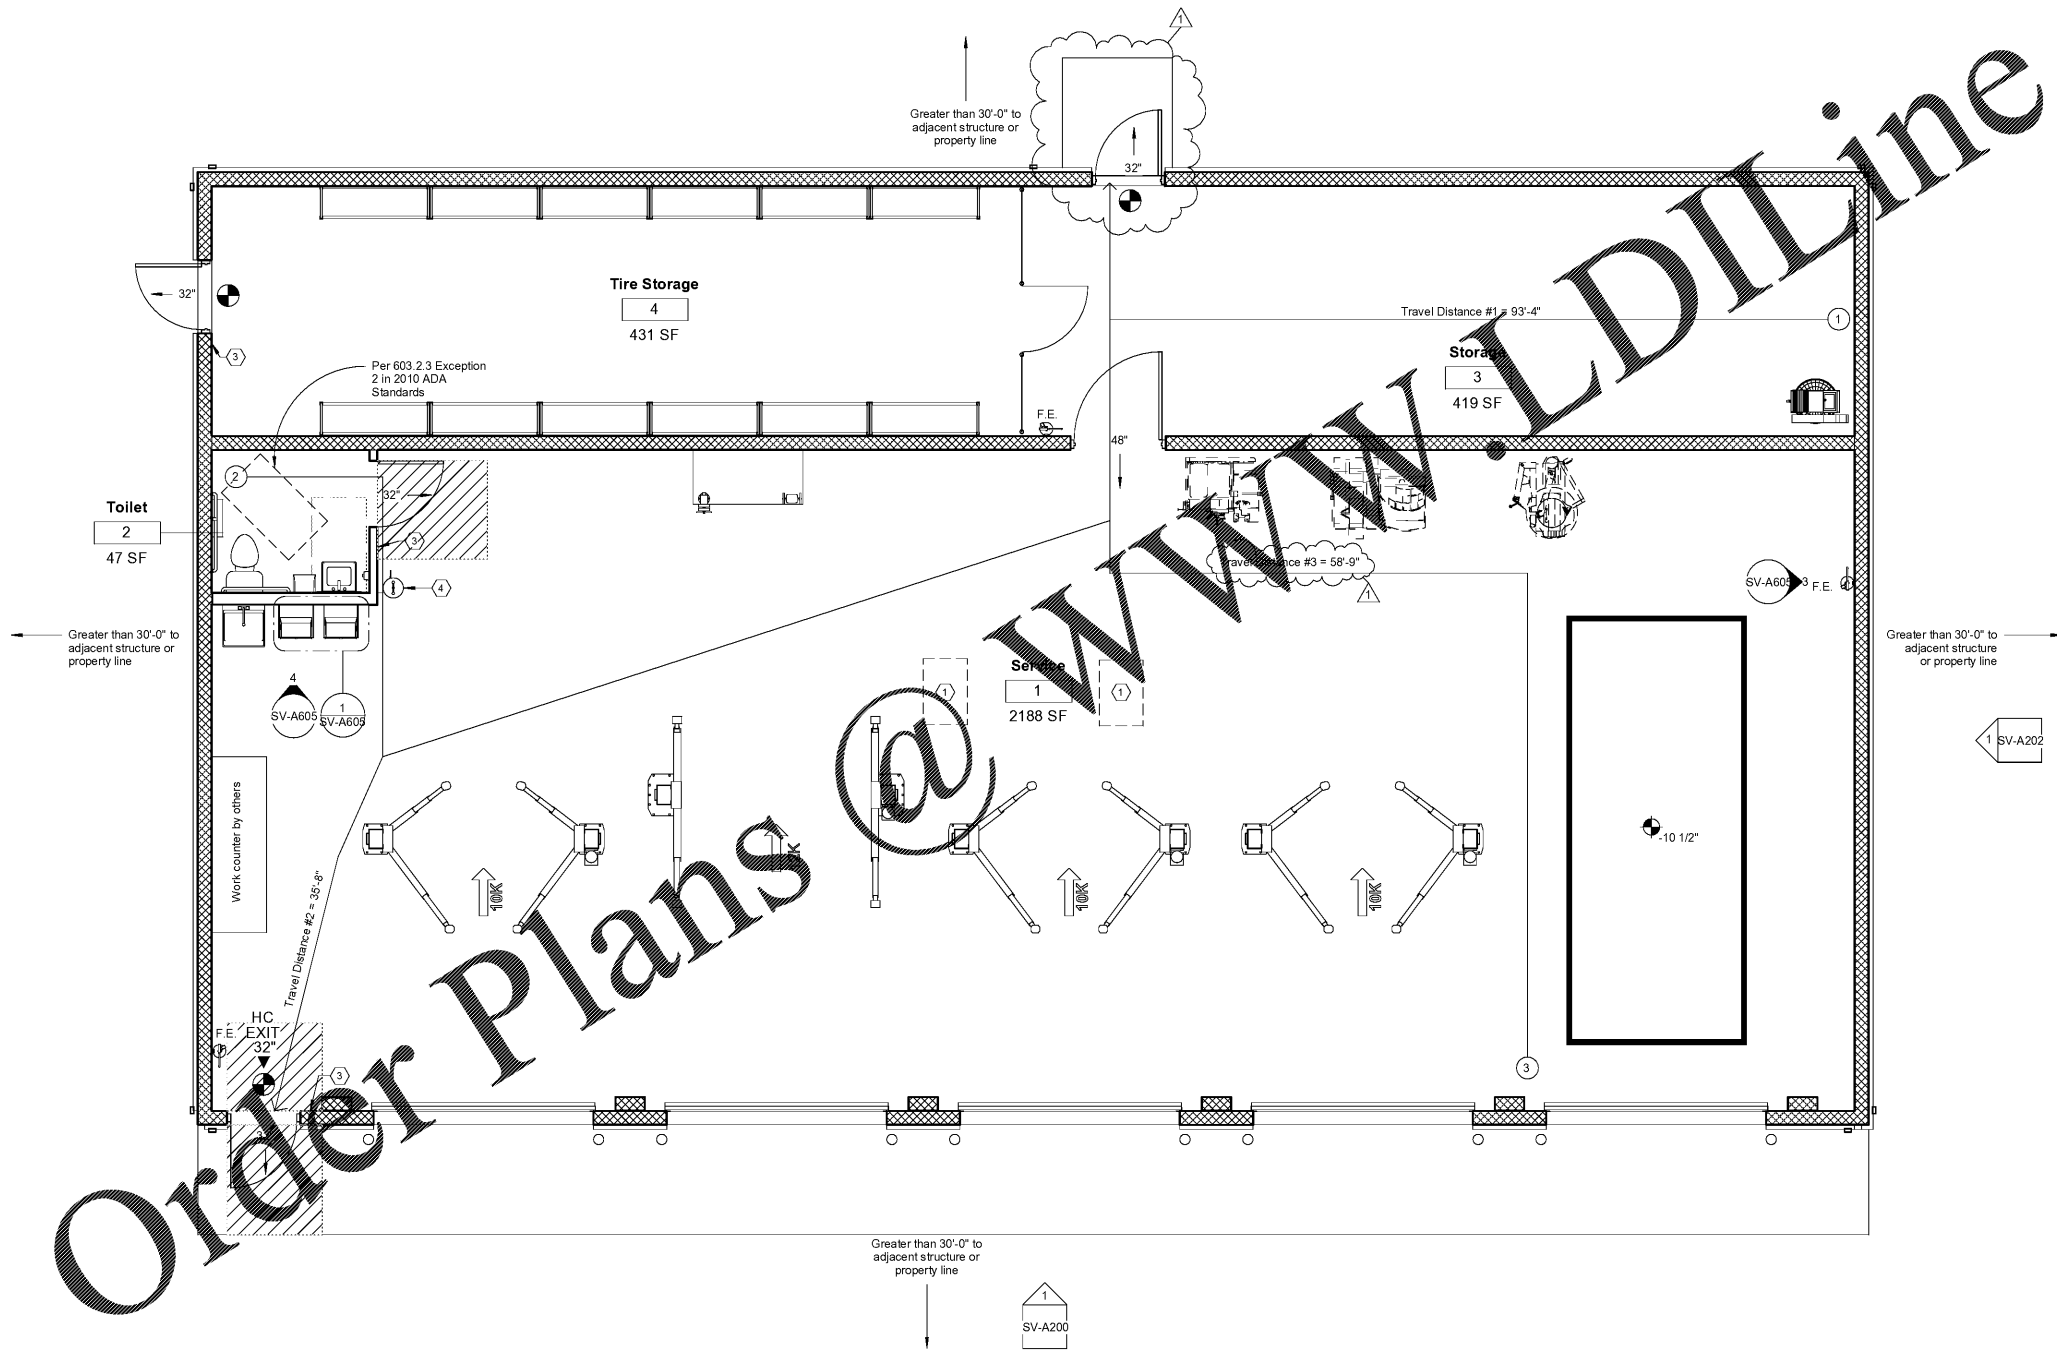

Order Plans @ WWW.LDILine.com



**Express Oil Change & Tire Engineers**  
 Service Building (Hurricane)  
 2265 O'Neal Lane  
 Baton Rouge, LA 70816

FINAL

No.	Description	Date
1	ASI #1	09/23/2020

© 2020 Aho Architects, LLC. All Rights Reserved.

**Life Safety Plan**

Project number	20025
Date	08/27/2020
Drawn by	ARC
Checked by	TAA
<b>SV-LS102</b>	
Scale	1/4" = 1'-0"

① 03 - Life Safety Plan  
 1/4" = 1'-0"



9/24/2020 1:32:05 PM