


05-19-20 J:\Projects\19039\Fire Station\Fire Station FS 19039\DWG\A1.1.dwg

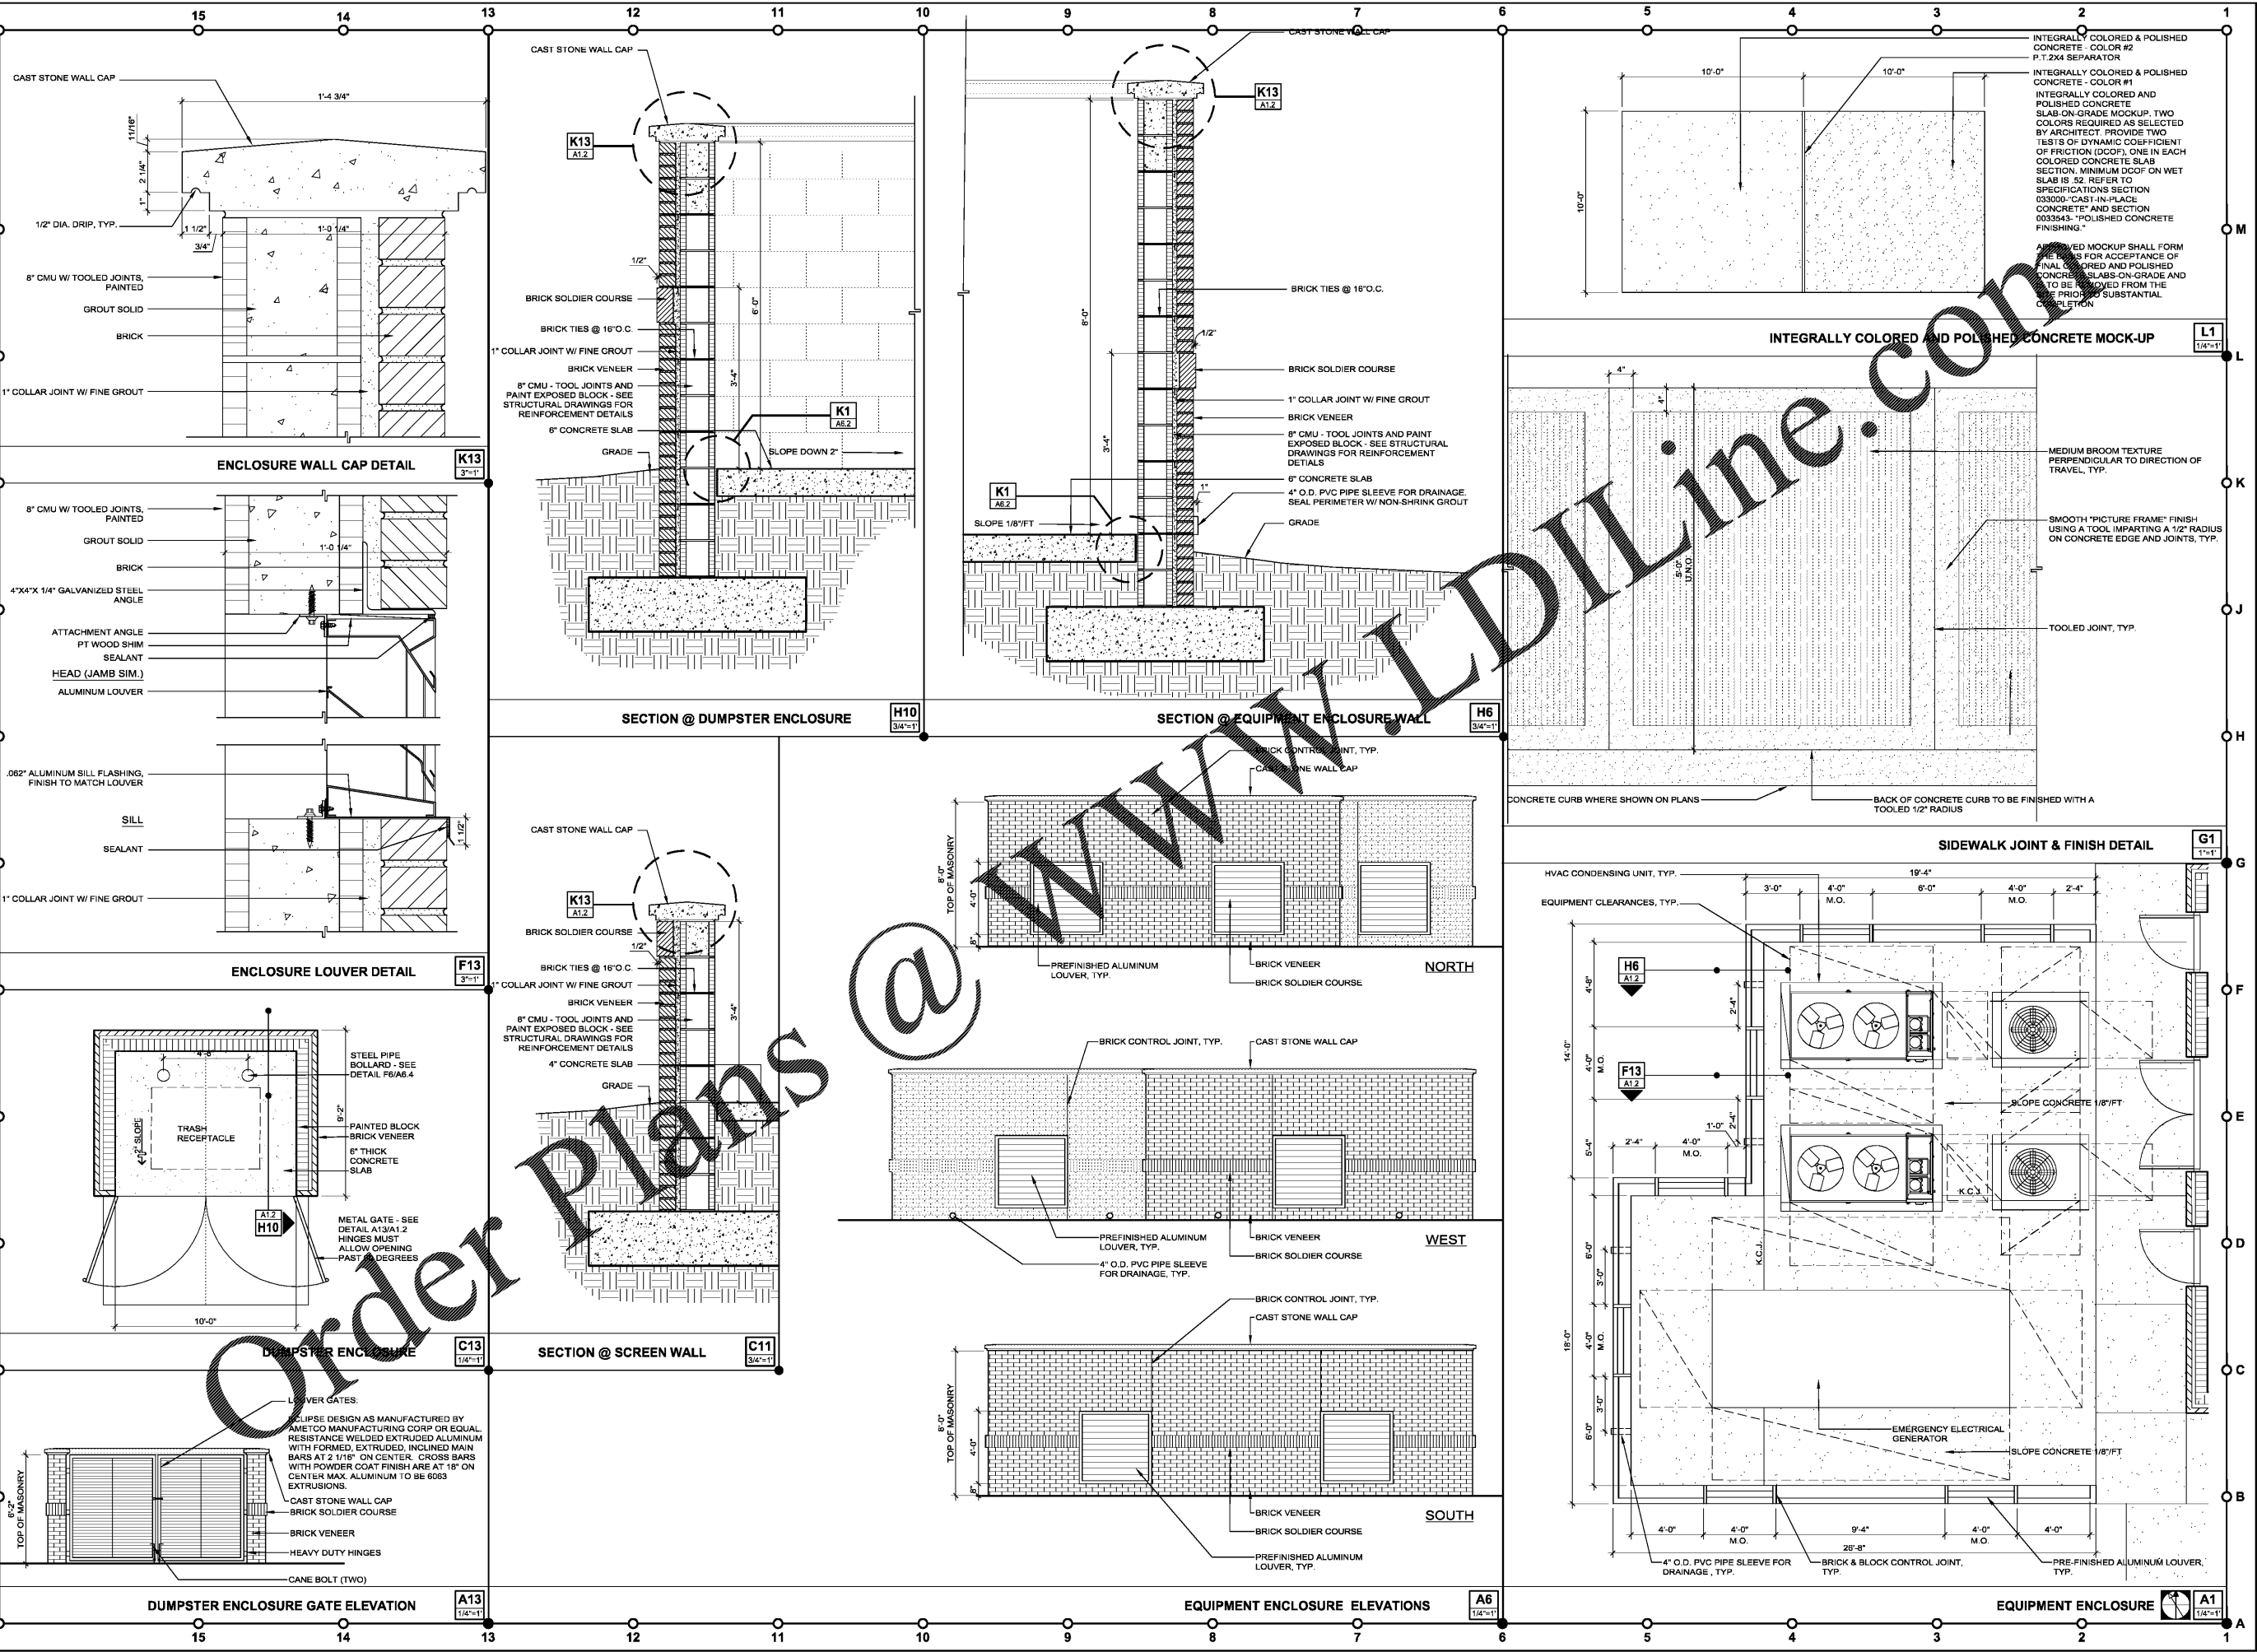


Pasco County Fire & Rescue Station No. 17
New Port Richey, Florida

FleischmanGarcia
ARCHITECTS, INC. • ENGINEERS, ARCHITECTS
19700 UNIVERSITY BLVD., SUITE 100, TAMPA, FL 33613
19700 UNIVERSITY BLVD., SUITE 100, TAMPA, FL 33613
PHONE: (813) 736-8888 FAX: (813) 736-8888
REGISTRATION NUMBER: AA 000021

THIS DESIGN AND DRAWING IS THE SOLE PROPERTY OF FLEISCHMANGARCIA ARCHITECTS, INC. NO PART OF THIS WORK MAY BE REPRODUCED WITHOUT THE WRITTEN PERMISSION OF FLEISCHMANGARCIA ARCHITECTS, INC.

AGREED TO THE BEST OF MY KNOWLEDGE THAT THESE DRAWINGS COMPLY WITH ALL RELEVANT BUILDING CODES.

FGA PROJECT NUMBER	19039
ISSUE DATE	05-25-20
REVISIONS	
DATE	
DATE	
DATE	

SHEET NUMBER
A1.2