


6/11/2020 2:51:40 PM

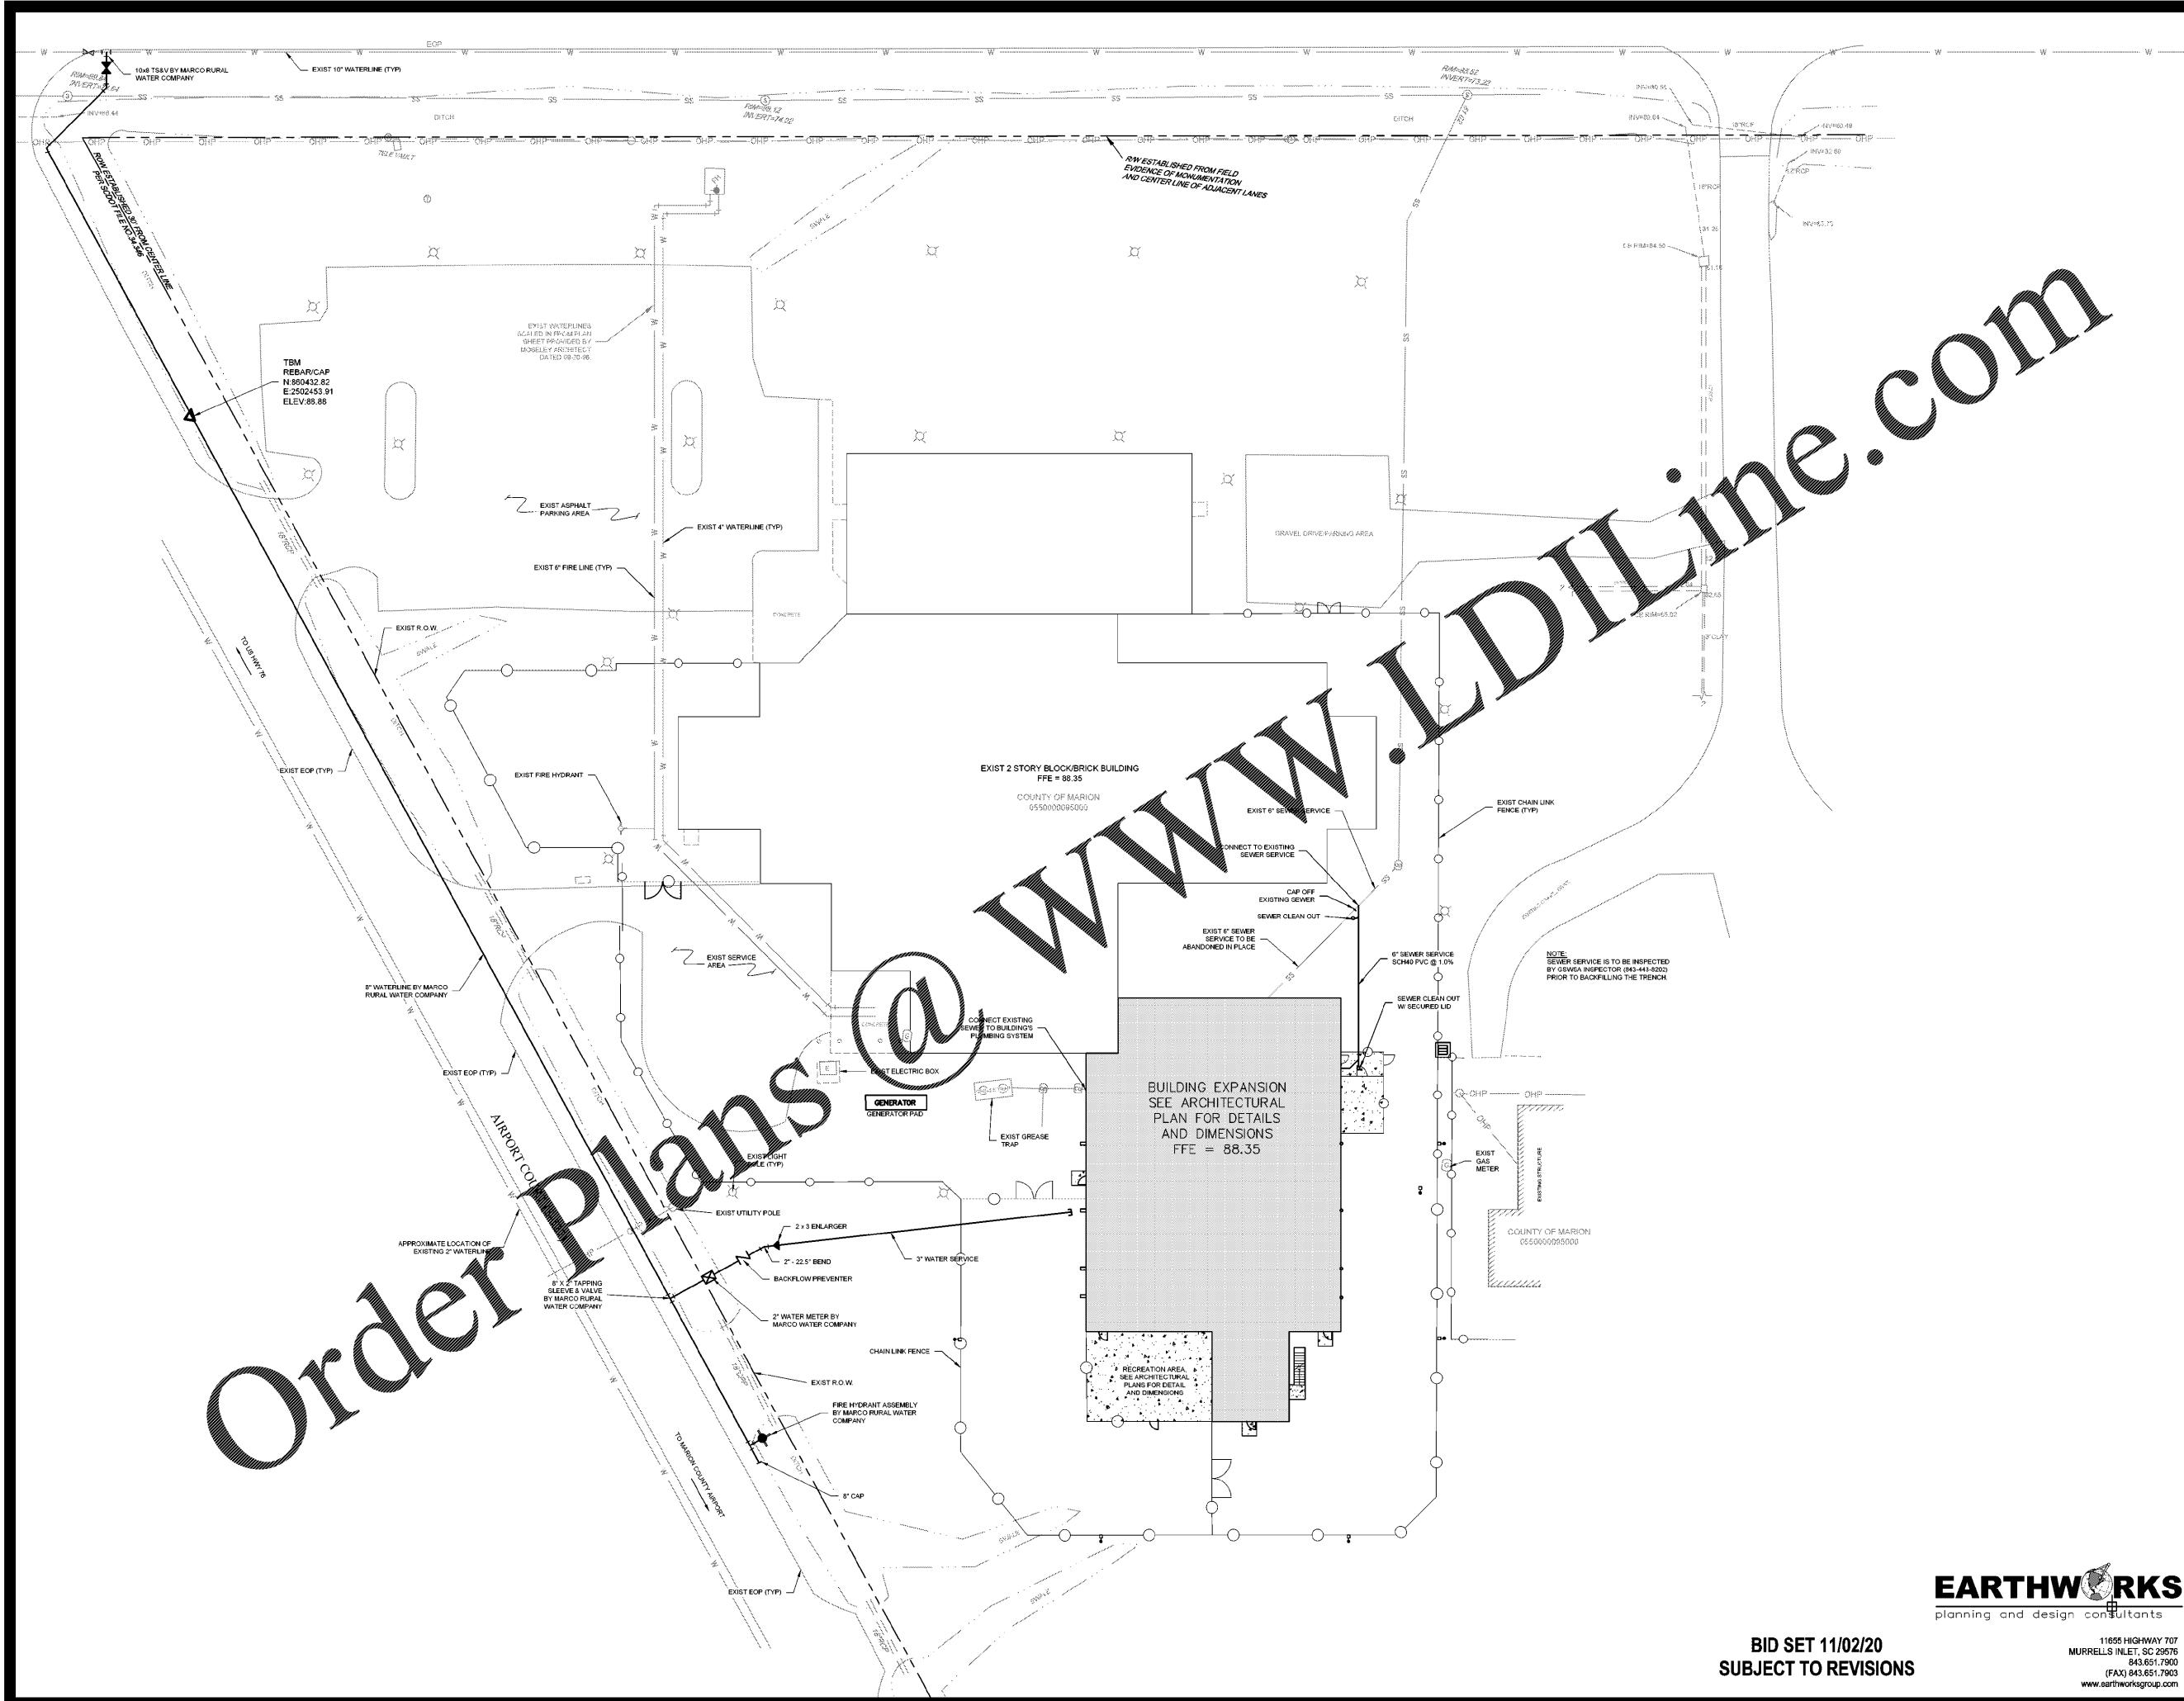

Order Plans @ WWW.LDILine.com

MOSELEYARCHITECTS



6210 ARDREY HILL ROAD - THE HUB AT WAVERLY, SUITE 405 - CHARLOTTE, NC 28277  
PHONE (704) 546-3755 FAX (704) 546-3754  
MOSELEYARCHITECTS.COM

MARION COUNTY LEC

591492  
MARION COUNTY  
2715 EAST HWY 76, MULLINS, SC 29574

DATE	REVISIONS
PROJECT NO: 591492	DATE: OCTOBER 30 2020
DATE	DESCRIPTION

**EARTHWORKS**  
planning and design consultants

BID SET 11/02/20  
SUBJECT TO REVISIONS

11655 HIGHWAY 707  
MURRELLS INLET, SC 29576  
843.651.7900  
(FAX) 843.651.7903  
www.earthworksgroup.com

CIVIL  
SITE UTILITY  
PLAN  
**C5.0**