


Order Plans @ www.LDILine.com

NOTES

1. THE CONTRACTOR SHALL LOCATE ALL EXISTING UTILITIES WITHIN AND IMMEDIATELY ADJACENT TO PROJECT AREA.
2. REFERENCE GEOTECHNICAL REPORT NO. 002 BY TERRACON.
3. THE LIMIT OF DISTURBANCE ACTIVITY WILL BE ACCOMPLISHED PURSUANT TO THE CONCEPT PLAN TO THE EXTENT THE COUNTY HAS THE RIGHT TO CONDUCT SUCH ACTIVITY.
4. FIELD INSPECTIONS WILL NOT BE CONDUCTED UNTIL A FINAL ASBUILT IS SUBMITTED TO THE COUNTY.
5. FFE = FINISH FLOOR ELEVATION.

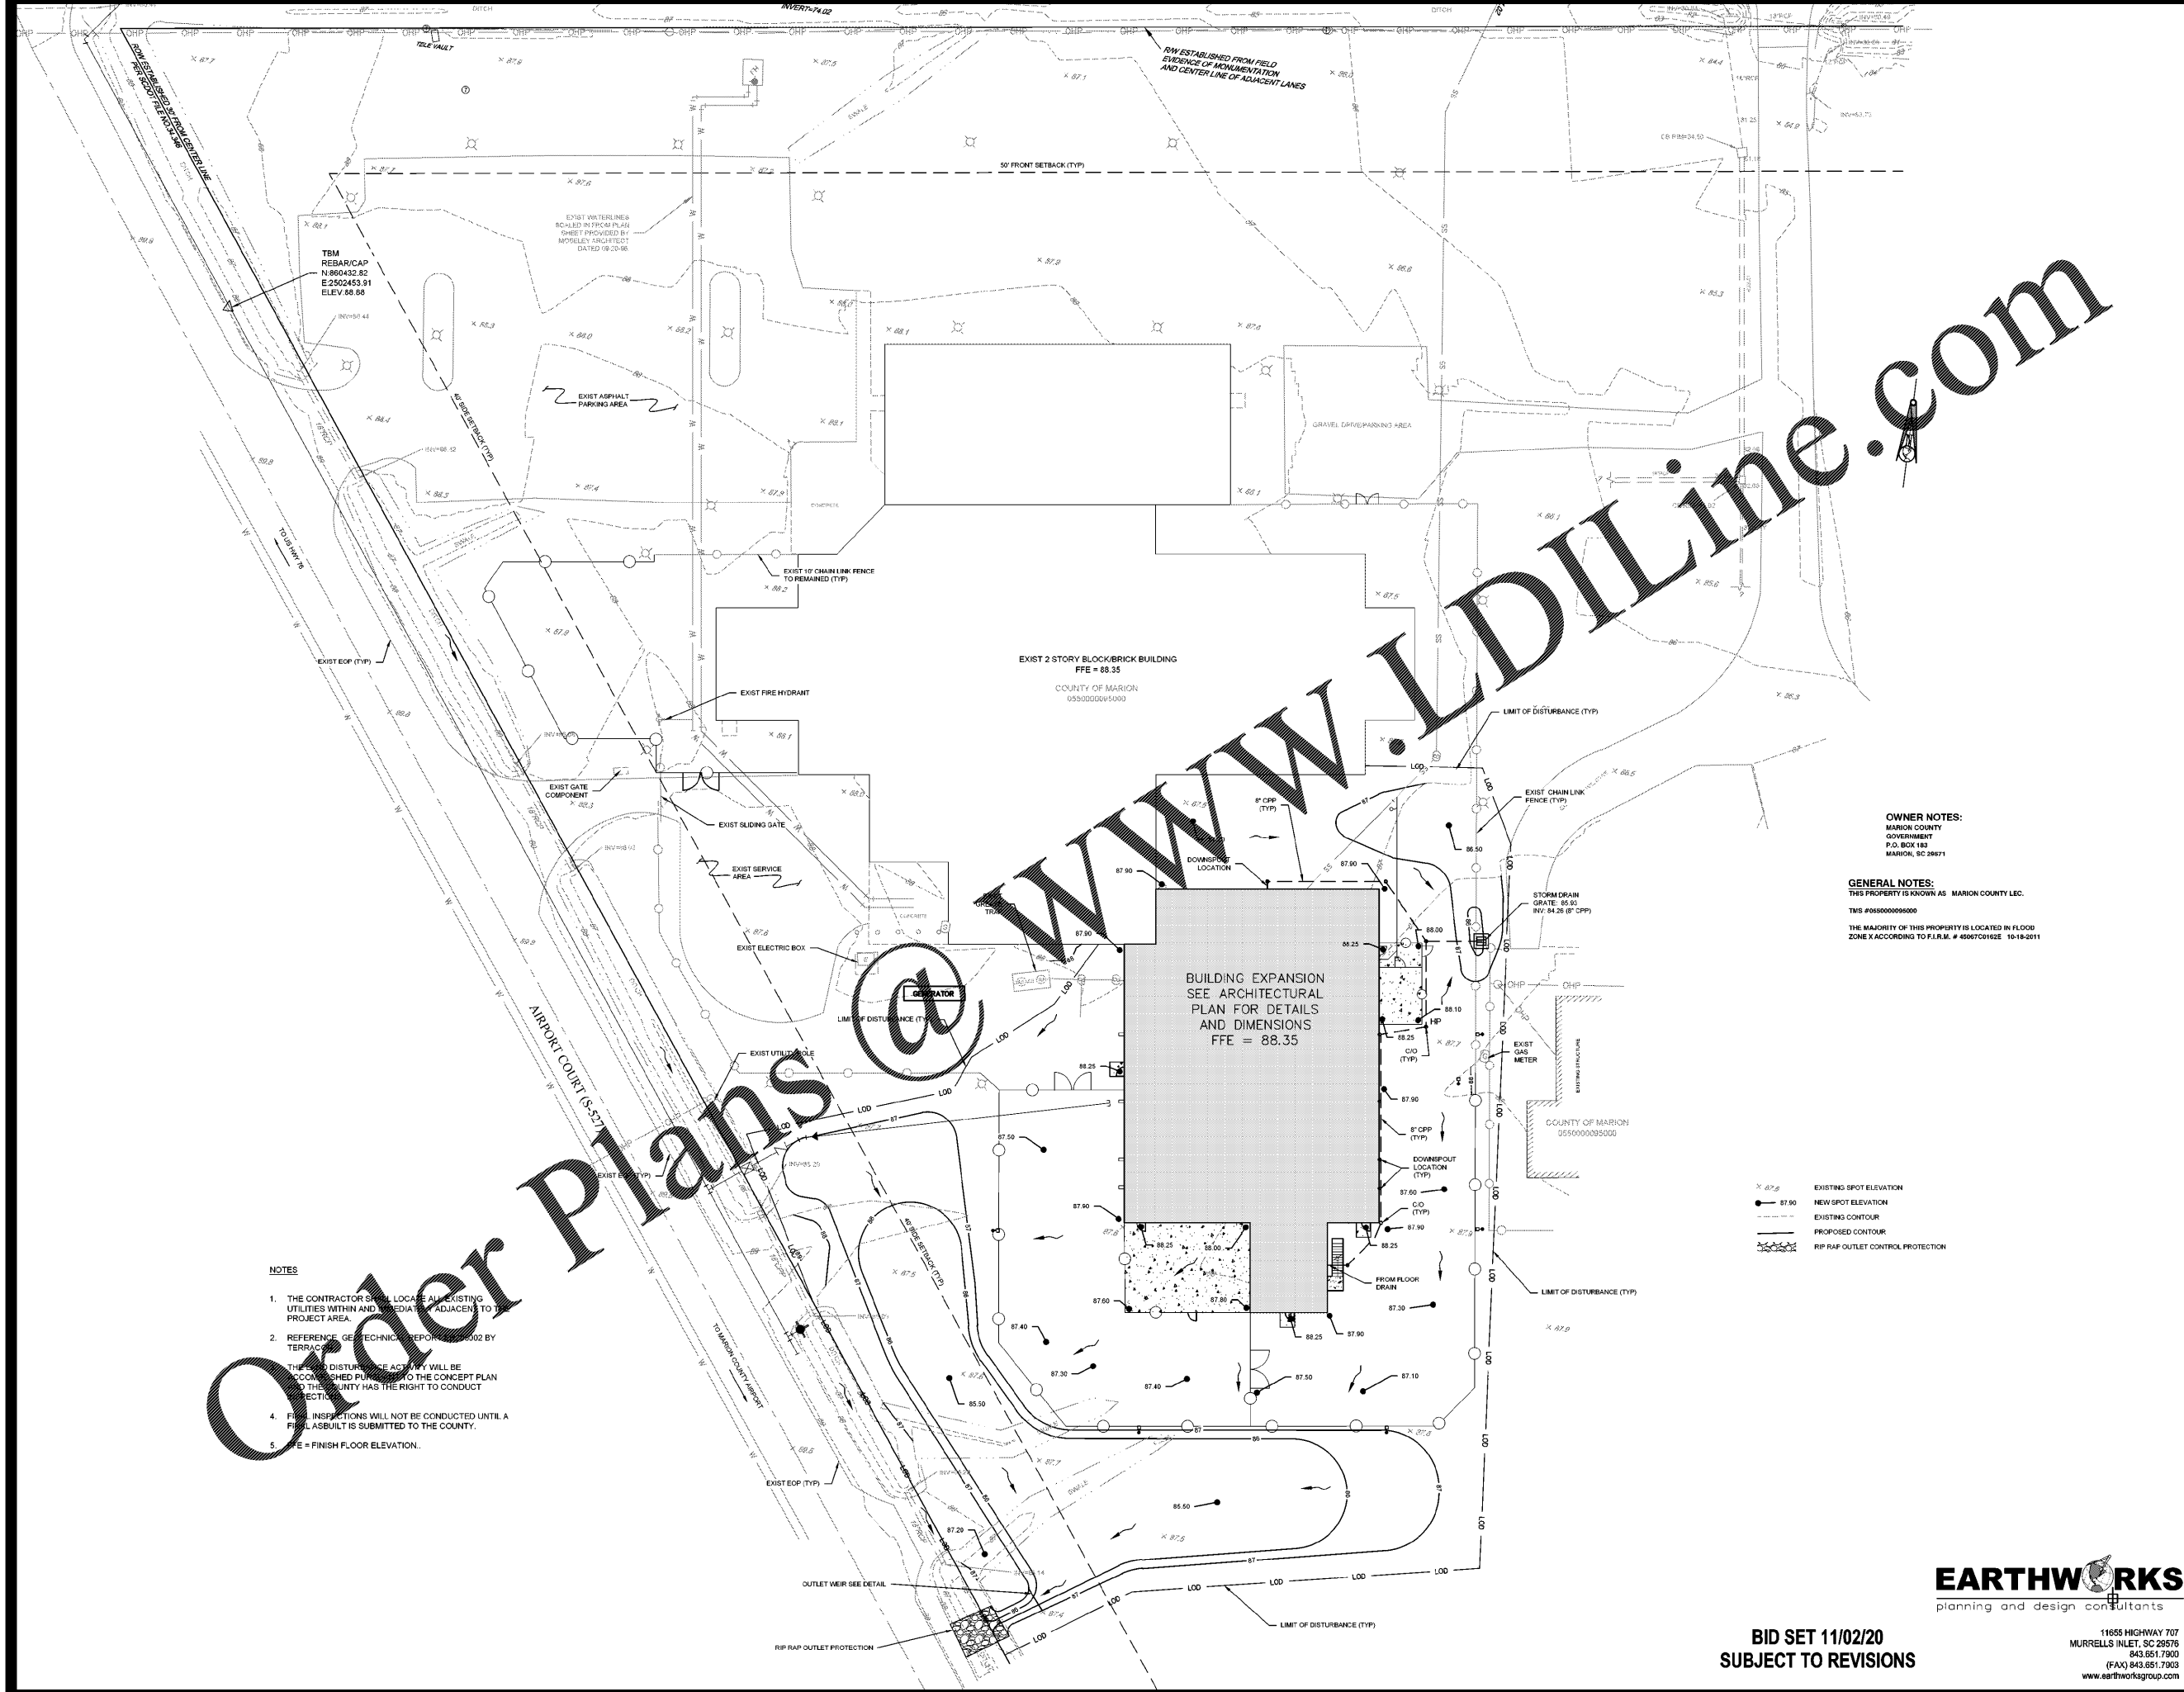

OWNER NOTES:
 MARION COUNTY GOVERNMENT
 P.O. BOX 183
 MARION, SC 29871

GENERAL NOTES:
 THIS PROPERTY IS KNOWN AS MARION COUNTY LEC.
 TMS #055000098000
 THE MAJORITY OF THIS PROPERTY IS LOCATED IN FLOOD ZONE X ACCORDING TO F.I.R.M. # 450670162E 10-18-2011

X 87.0 EXISTING SPOT ELEVATION
 ● 87.90 NEW SPOT ELEVATION
 - - - EXISTING CONTOUR
 - - - PROPOSED CONTOUR
 RIP RAP OUTLET CONTROL PROTECTION

MOSELEYARCHITECTS



6210 ARDREY KELL ROAD • THE HUB AT WAVERLY, SUITE 425 • CHARLOTTE, NC 28277
PHONE (704) 540-3755 FAX (704) 540-3754
MOSELEYARCHITECTS.COM

MARION COUNTY LEC

591492
MARION COUNTY
2715 EAST HWY 76, MULLINS, SC 29574

PROJECT NO.	DATE	REVISIONS
591492	OCTOBER 30, 2020	

DATE	DESCRIPTION

EARTHWORKS
planning and design consultants

BID SET 11/02/20
SUBJECT TO REVISIONS

11655 HIGHWAY 707
MURRELLS INLET, SC 29576
843.651.7900
(FAX) 843.651.7903
www.ea@earthworksgroup.com

CIVIL
GRADING & DRAINAGE
PLAN

C6.0