
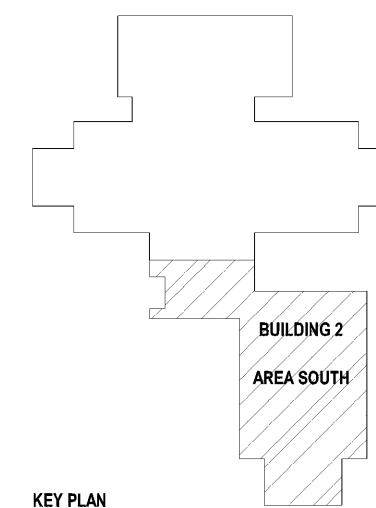


Order Plans @ www.ldline.com

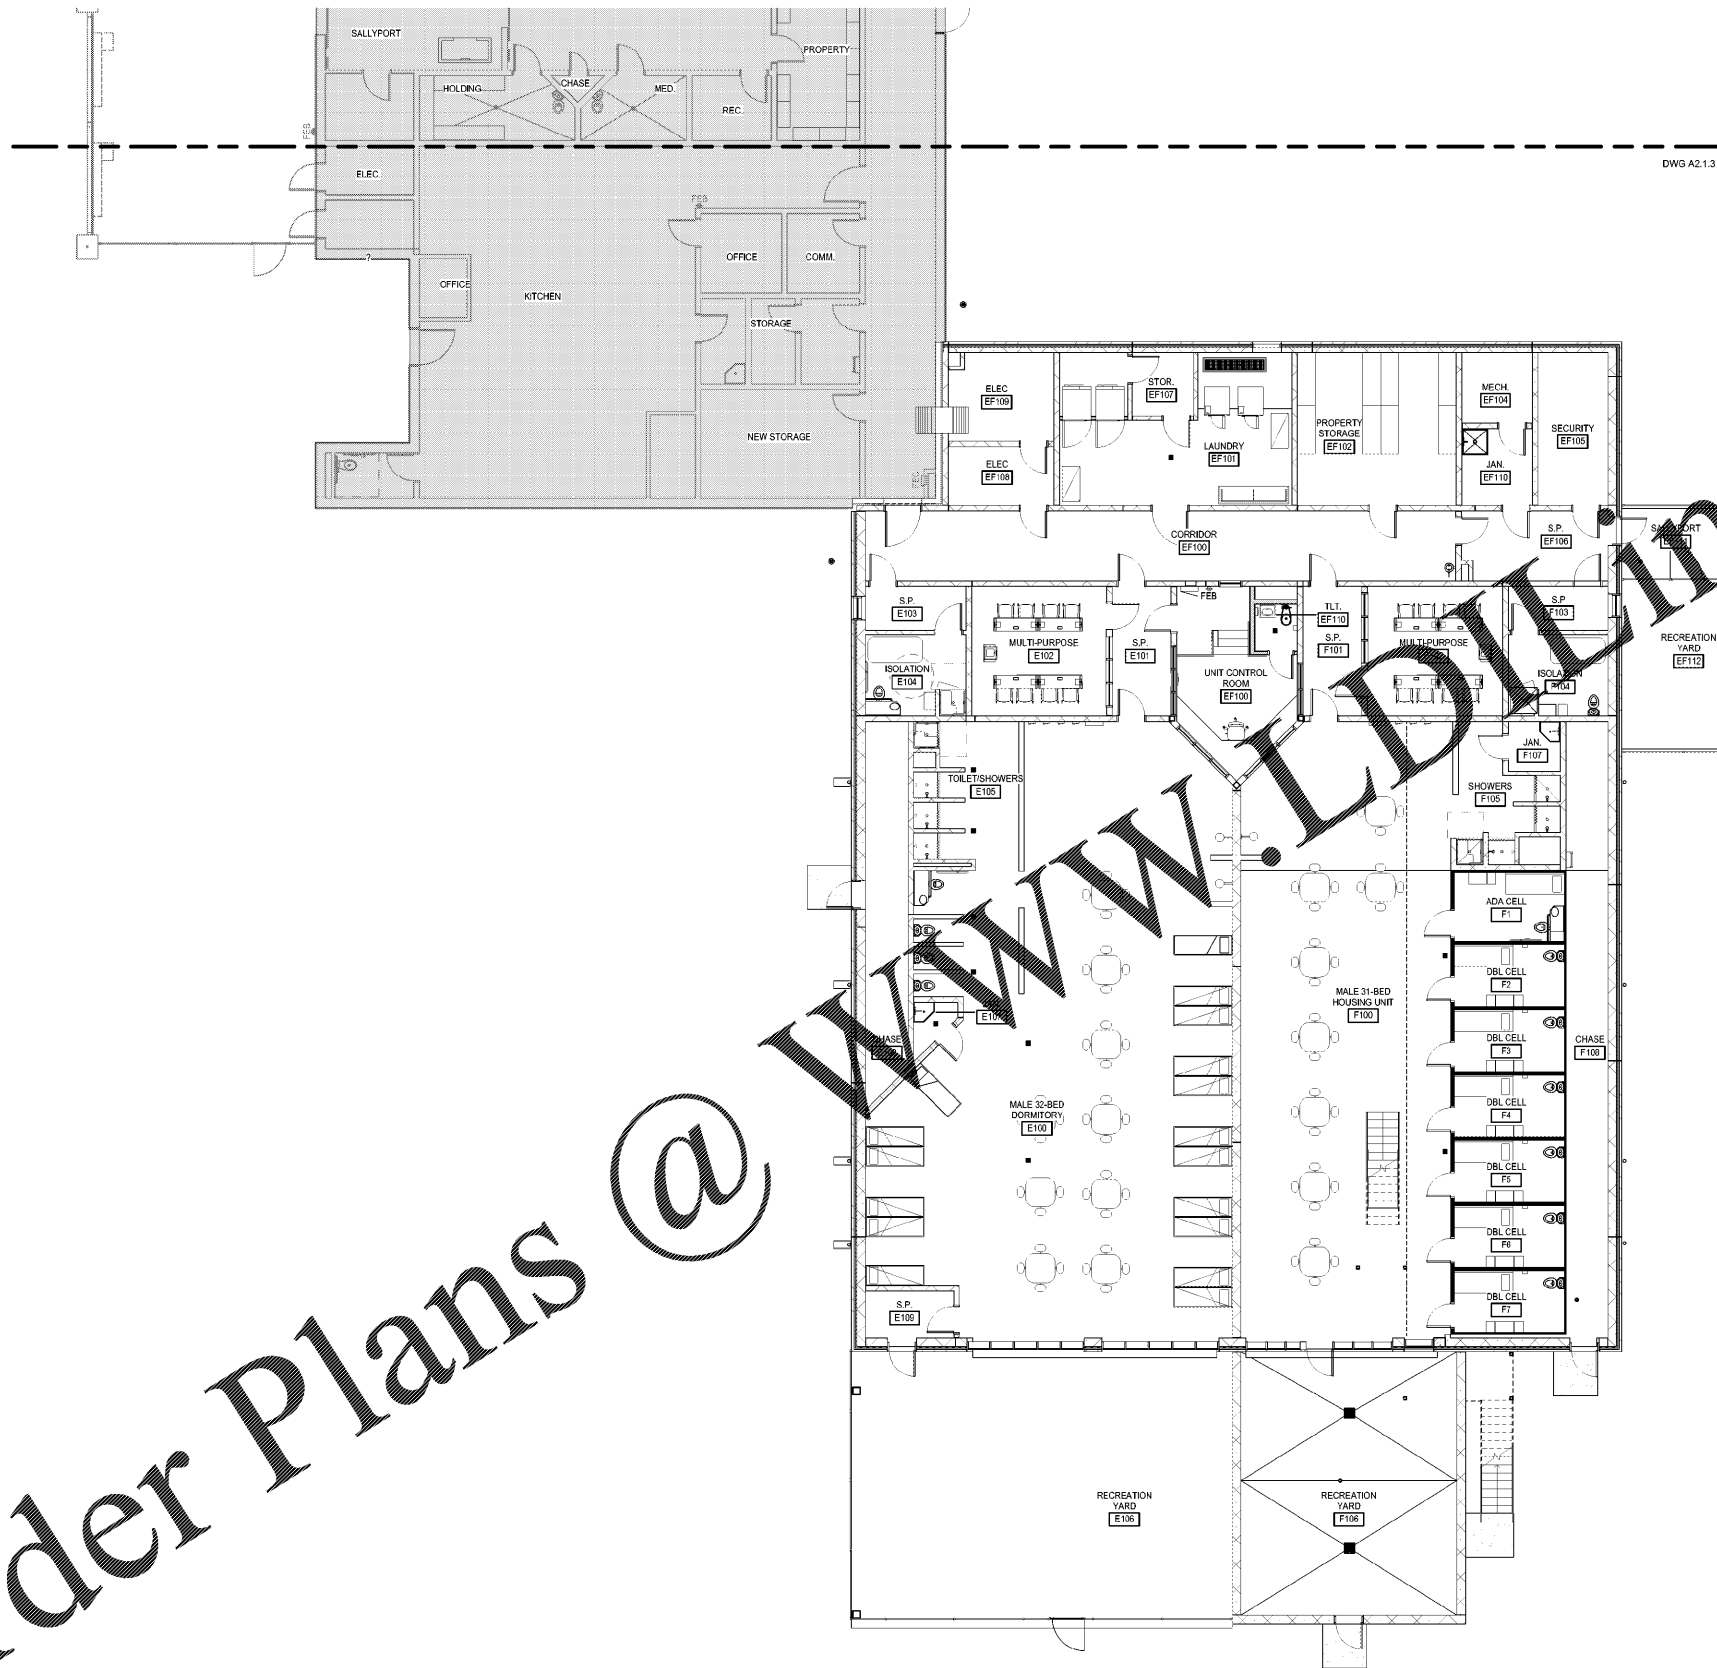

1 FIRST FLOOR FURNITURE PLAN - AREA SOUTH
A4.1 FE2.2 1/8" = 1'-0"

NOTE: FURNISHINGS ARE NOT A PART OF THIS CONTRACT AND ARE SHOWN IN THESE DOCUMENTS FOR COORDINATION PURPOSES ONLY.

KEY PLAN

MOSELEYARCHITECTS



6210 ARDREY HILL ROAD • THE HUB AT WAVERLY, SUITE 425 • CHARLOTTE, NC 28277
PHONE (704) 540-3755 FAX (704) 540-3754
MOSELEYARCHITECTS.COM

MARION COUNTY LEC

591492
MARION COUNTY
2715 EAST HWY 76, MULLINS, SC 29574

DATE	REVISIONS	DESCRIPTION
10/30/2020	1	ISSUE FOR PERMIT

FIRST FLOOR FURNITURE PLAN - SOUTH

FE2.2

1/12/2020 8:18:55 AM