




10/30/2020 9:46:32 AM

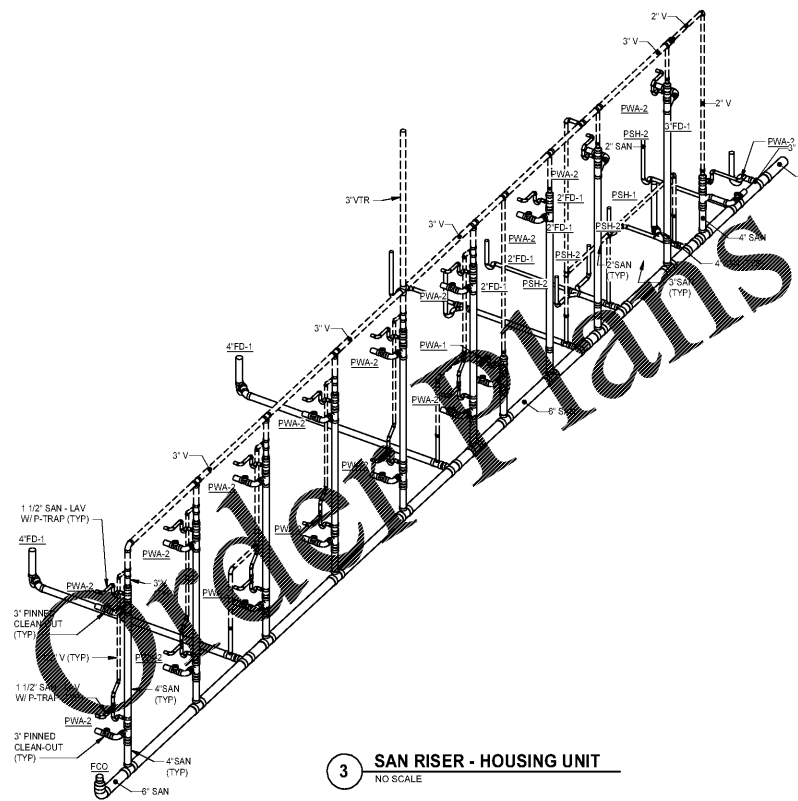

3 SAN RISER - HOUSING UNIT
NO SCALE

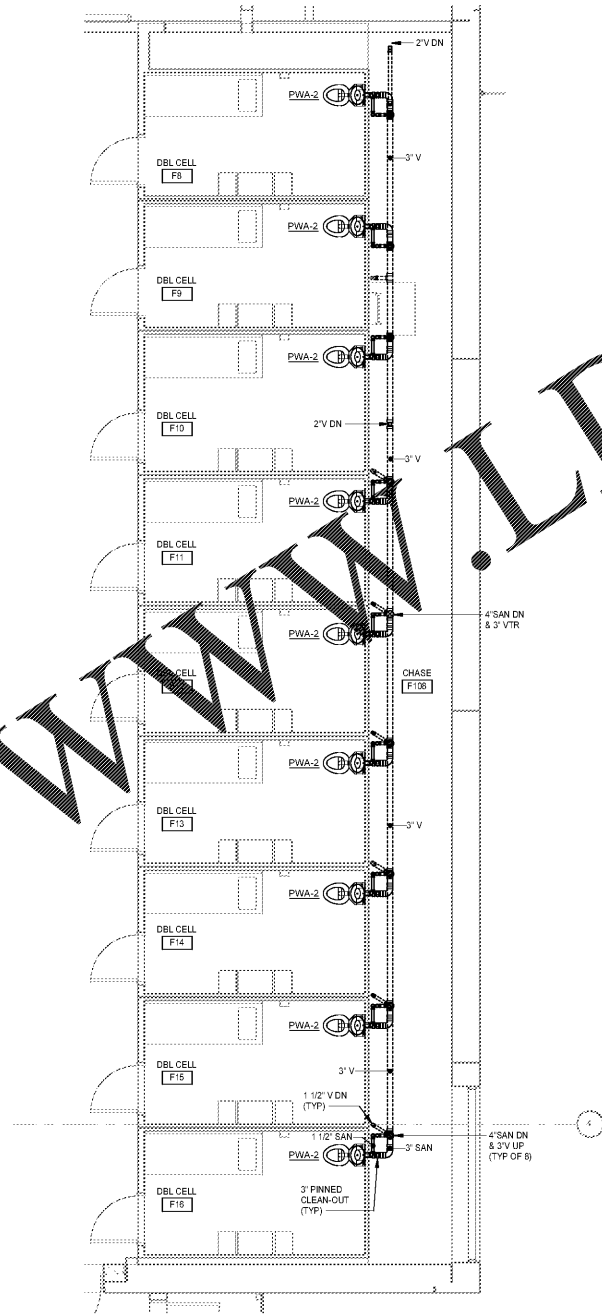

2 ENLARGED MEZZ PL - SAN - AREA B - HOUSING UNIT
TYP P4.1.2 1/4" = 1'-0"

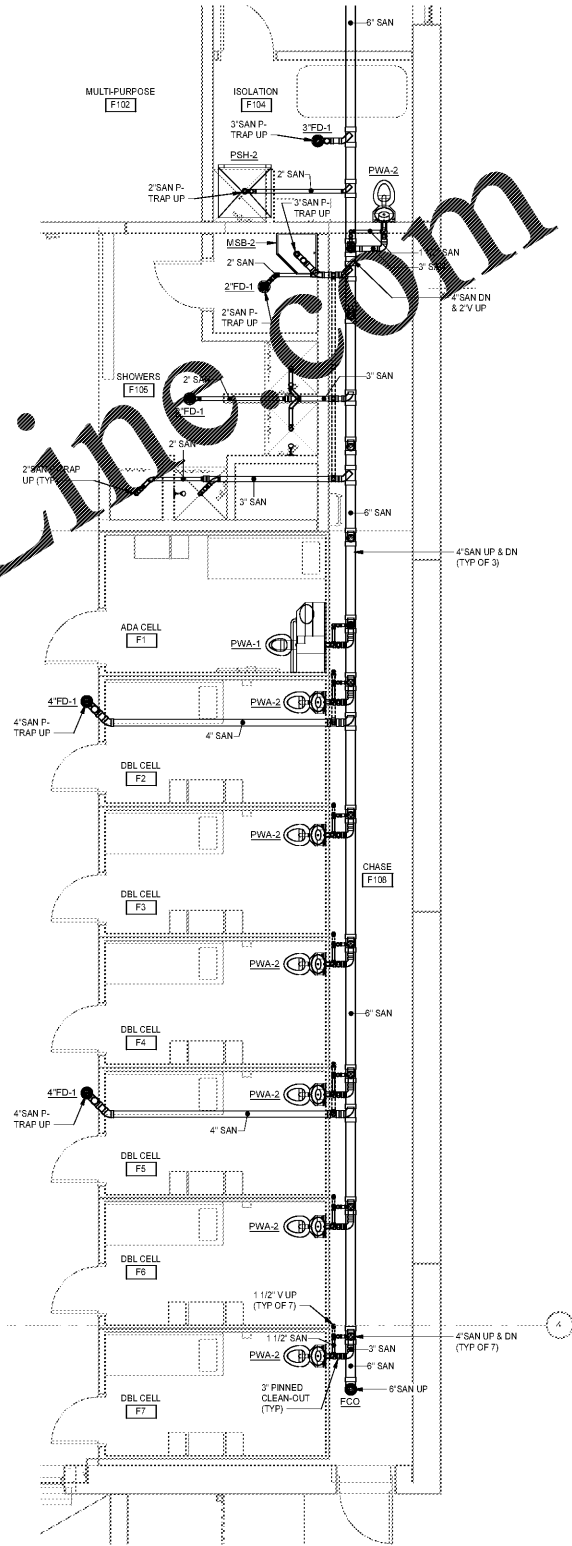

1 ENLARGED FIRST FL PL - SAN - AREA B - HOUSING UNIT
TYP P4.1.2 1/4" = 1'-0"

WWW.LDILine.com

MOSELEYARCHITECTS

1320 MAIN STREET, SUITE 300, COLUMBIA, SC 29201
PHONE (803) 724-1252
MOSELEYARCHITECTS.COM



MARION COUNTY LEC

591492
MARION COUNTY
2715 EAST HWY 76, MULLINS, SC 29574

PROJECT NO.	591492
DATE	OCTOBER 30, 2020
REVISIONS	
DATE	DESCRIPTION

ENLARGED PLANS -
SANITARY

P4.1.2