


Order Plans @ www.LDILine.com

2 ENLARGED MEZZ PL - DOM - AREA B - HOUSING UNIT
 P2.2.4/P4.1.5 1/4" = 1'-0"

1 ENLARGED FIRST FL PL - DOM - AREA B - HOUSING UNIT
 P2.1.4/P4.1.5 1/4" = 1'-0"

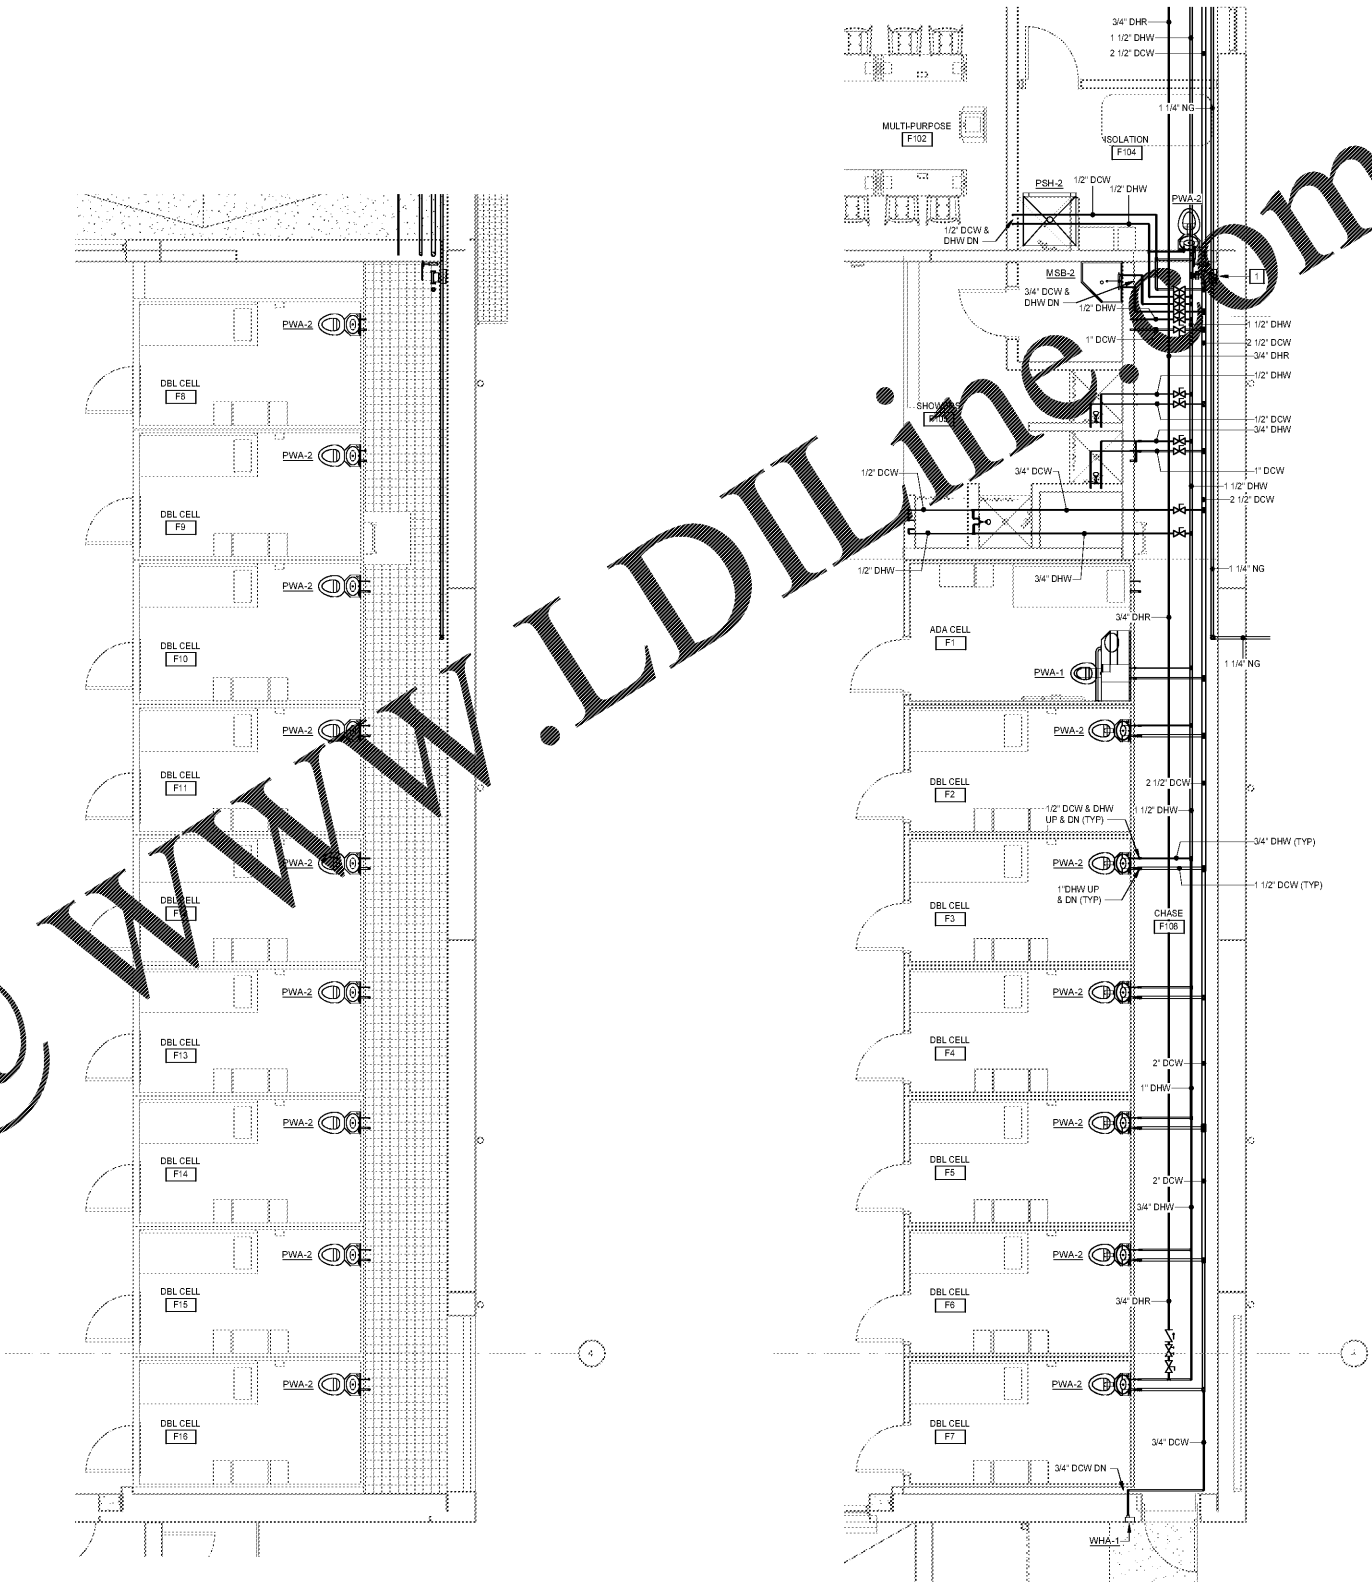

MOSELEYARCHITECTS



1320 MAIN STREET, SUITE 300, COLUMBIA, SC 29201
 PHONE (803) 724-1252
 MOSELEYARCHITECTS.COM

MARION COUNTY LEC

591492
 MARION COUNTY
 2715 EAST HWY 76, MULLINS, SC 29574

DATE	REVISIONS
PROJECT NO: 591492	DATE: OCTOBER 30, 2020
DATE	DESCRIPTION

ENLARGED PLANS - DOMESTIC

P4.1.5