


10/30/2020 9:46:40 AM

J
H
G
F
E
D
C
B
A

Order Plans @ www.LDILine.com

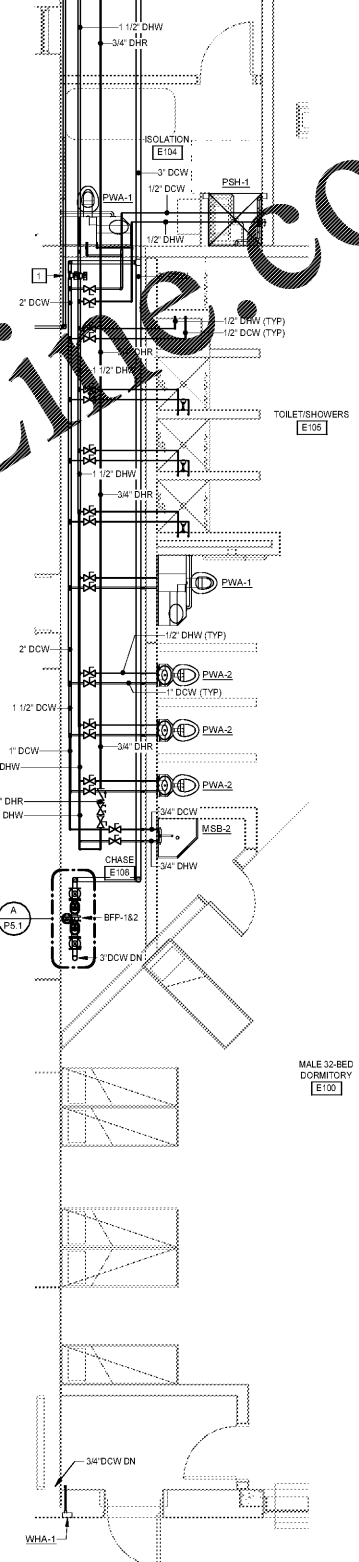

1 ENLARGED FIRST FL PL - DOM - AREA B - DORMITORY
P2.1.4 | P4.1.6 1/4" = 1'-0"

MOSELEYARCHITECTS

1320 MAIN STREET, SUITE 300, COLUMBIA, SC 29201
PHONE (803) 724-1252
MOSELEYARCHITECTS.COM



MARION COUNTY LEC

591492
MARION COUNTY
2715 EAST HWY 76, MULLINS, SC 29574

PROJECT NO:	591492
DATE:	OCTOBER 30, 2020
REVISIONS:	
DATE:	
DESCRIPTION:	

ENLARGED PLANS - DOMESTIC

P4.1.6