


NOTIFY FORSYTH COUNTY INSPECTOR 24 HOURS BEFORE THE BEGINNING PHASE OF CONSTRUCTION. (770) 781-2165.

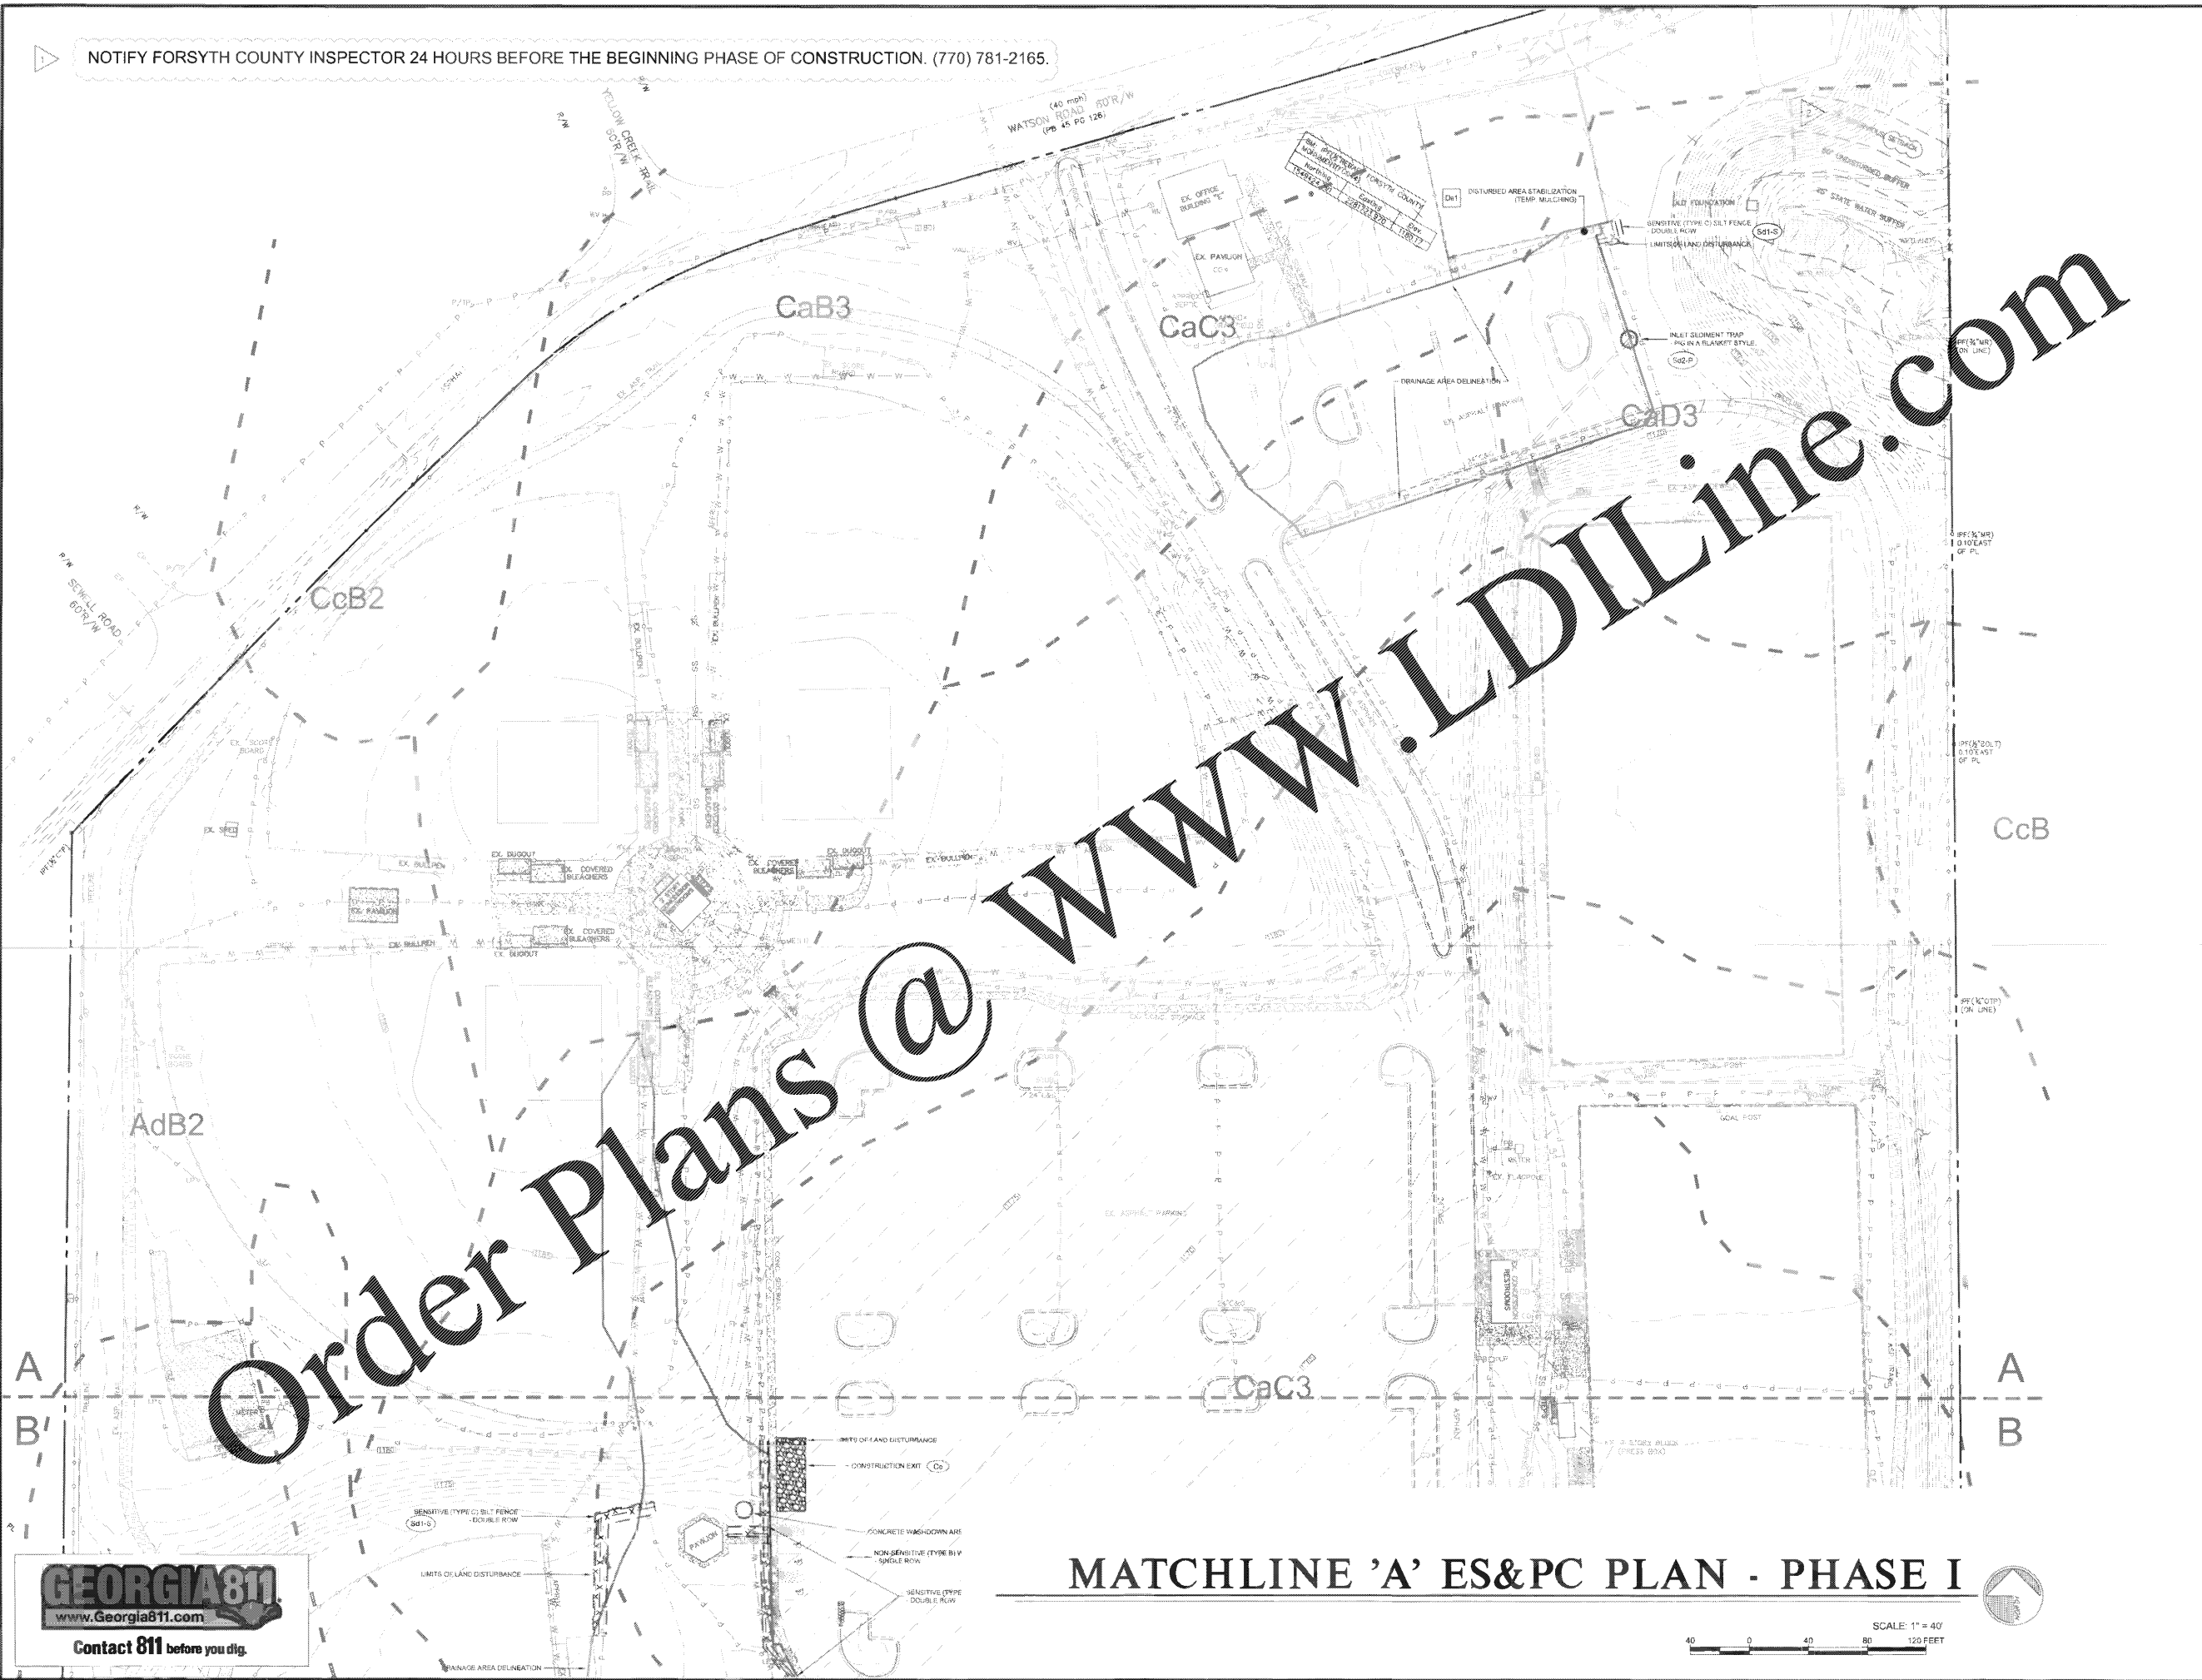

Order Plans @ www.LDILine.com

ROBERTSON LOIA ROOF
ARCHITECTS & ENGINEERS
3460 Preston Ridge Road - Suite 275 - Alpharetta GA 30005
770.674.2600 / www.rlrfpc.com



SAWNEE MOUNTAIN PARK IMPROVEMENTS
3995 WATSON ROAD, CUMMING, GEORGIA 30028
FOR:
FORSYTH COUNTY PARKS & RECREATION
P.O. BOX 2417, CUMMING, GEORGIA 30028

| REVISIONS | |
|-----------|----------------------------|
| ✓ | COUNTY COMMENTS 10-27-2020 |
| ✓ | COUNTY COMMENTS 11-19-2020 |
| | |
| | |
| | |
| | |
| | |
| | |
| | |

MATCHLINE 'A'
ES&PC
PLAN - PHASE I

DATE: 09/09/2020

PROJECT NUMBER: 19323

SHEET NUMBER: C-4.1A

GEORGIA811
www.Georgia811.com
Contact 811 before you dig.

MATCHLINE 'A' ES&PC PLAN - PHASE I

SCALE: 1" = 40'
0 40 80 120 FEET

