



DESIGN BY OTHERS FOR REFERENCE ONLY

417.862.0558
417.862.3265
e-mail: architect@estertjstchneider.com


CRAIG A. SCHNEIDER, AIA
ARCHITECT

1736 East Sunshine, Suite 417
Springfield, Missouri 65804

PROJECT:
NEW O'REILLY AUTO PARTS STORE
CLEVELAND HIGHWAY
VARNELL, GA

O'Reilly AUTO PARTS
CORPORATE OFFICES
233 SOUTH PATTERSON
SPRINGFIELD, MISSOURI 65802
(417) 862-2674 TELEPHONE

COMM # 4420
DATE: 02-28-2020
REVISION DATE:

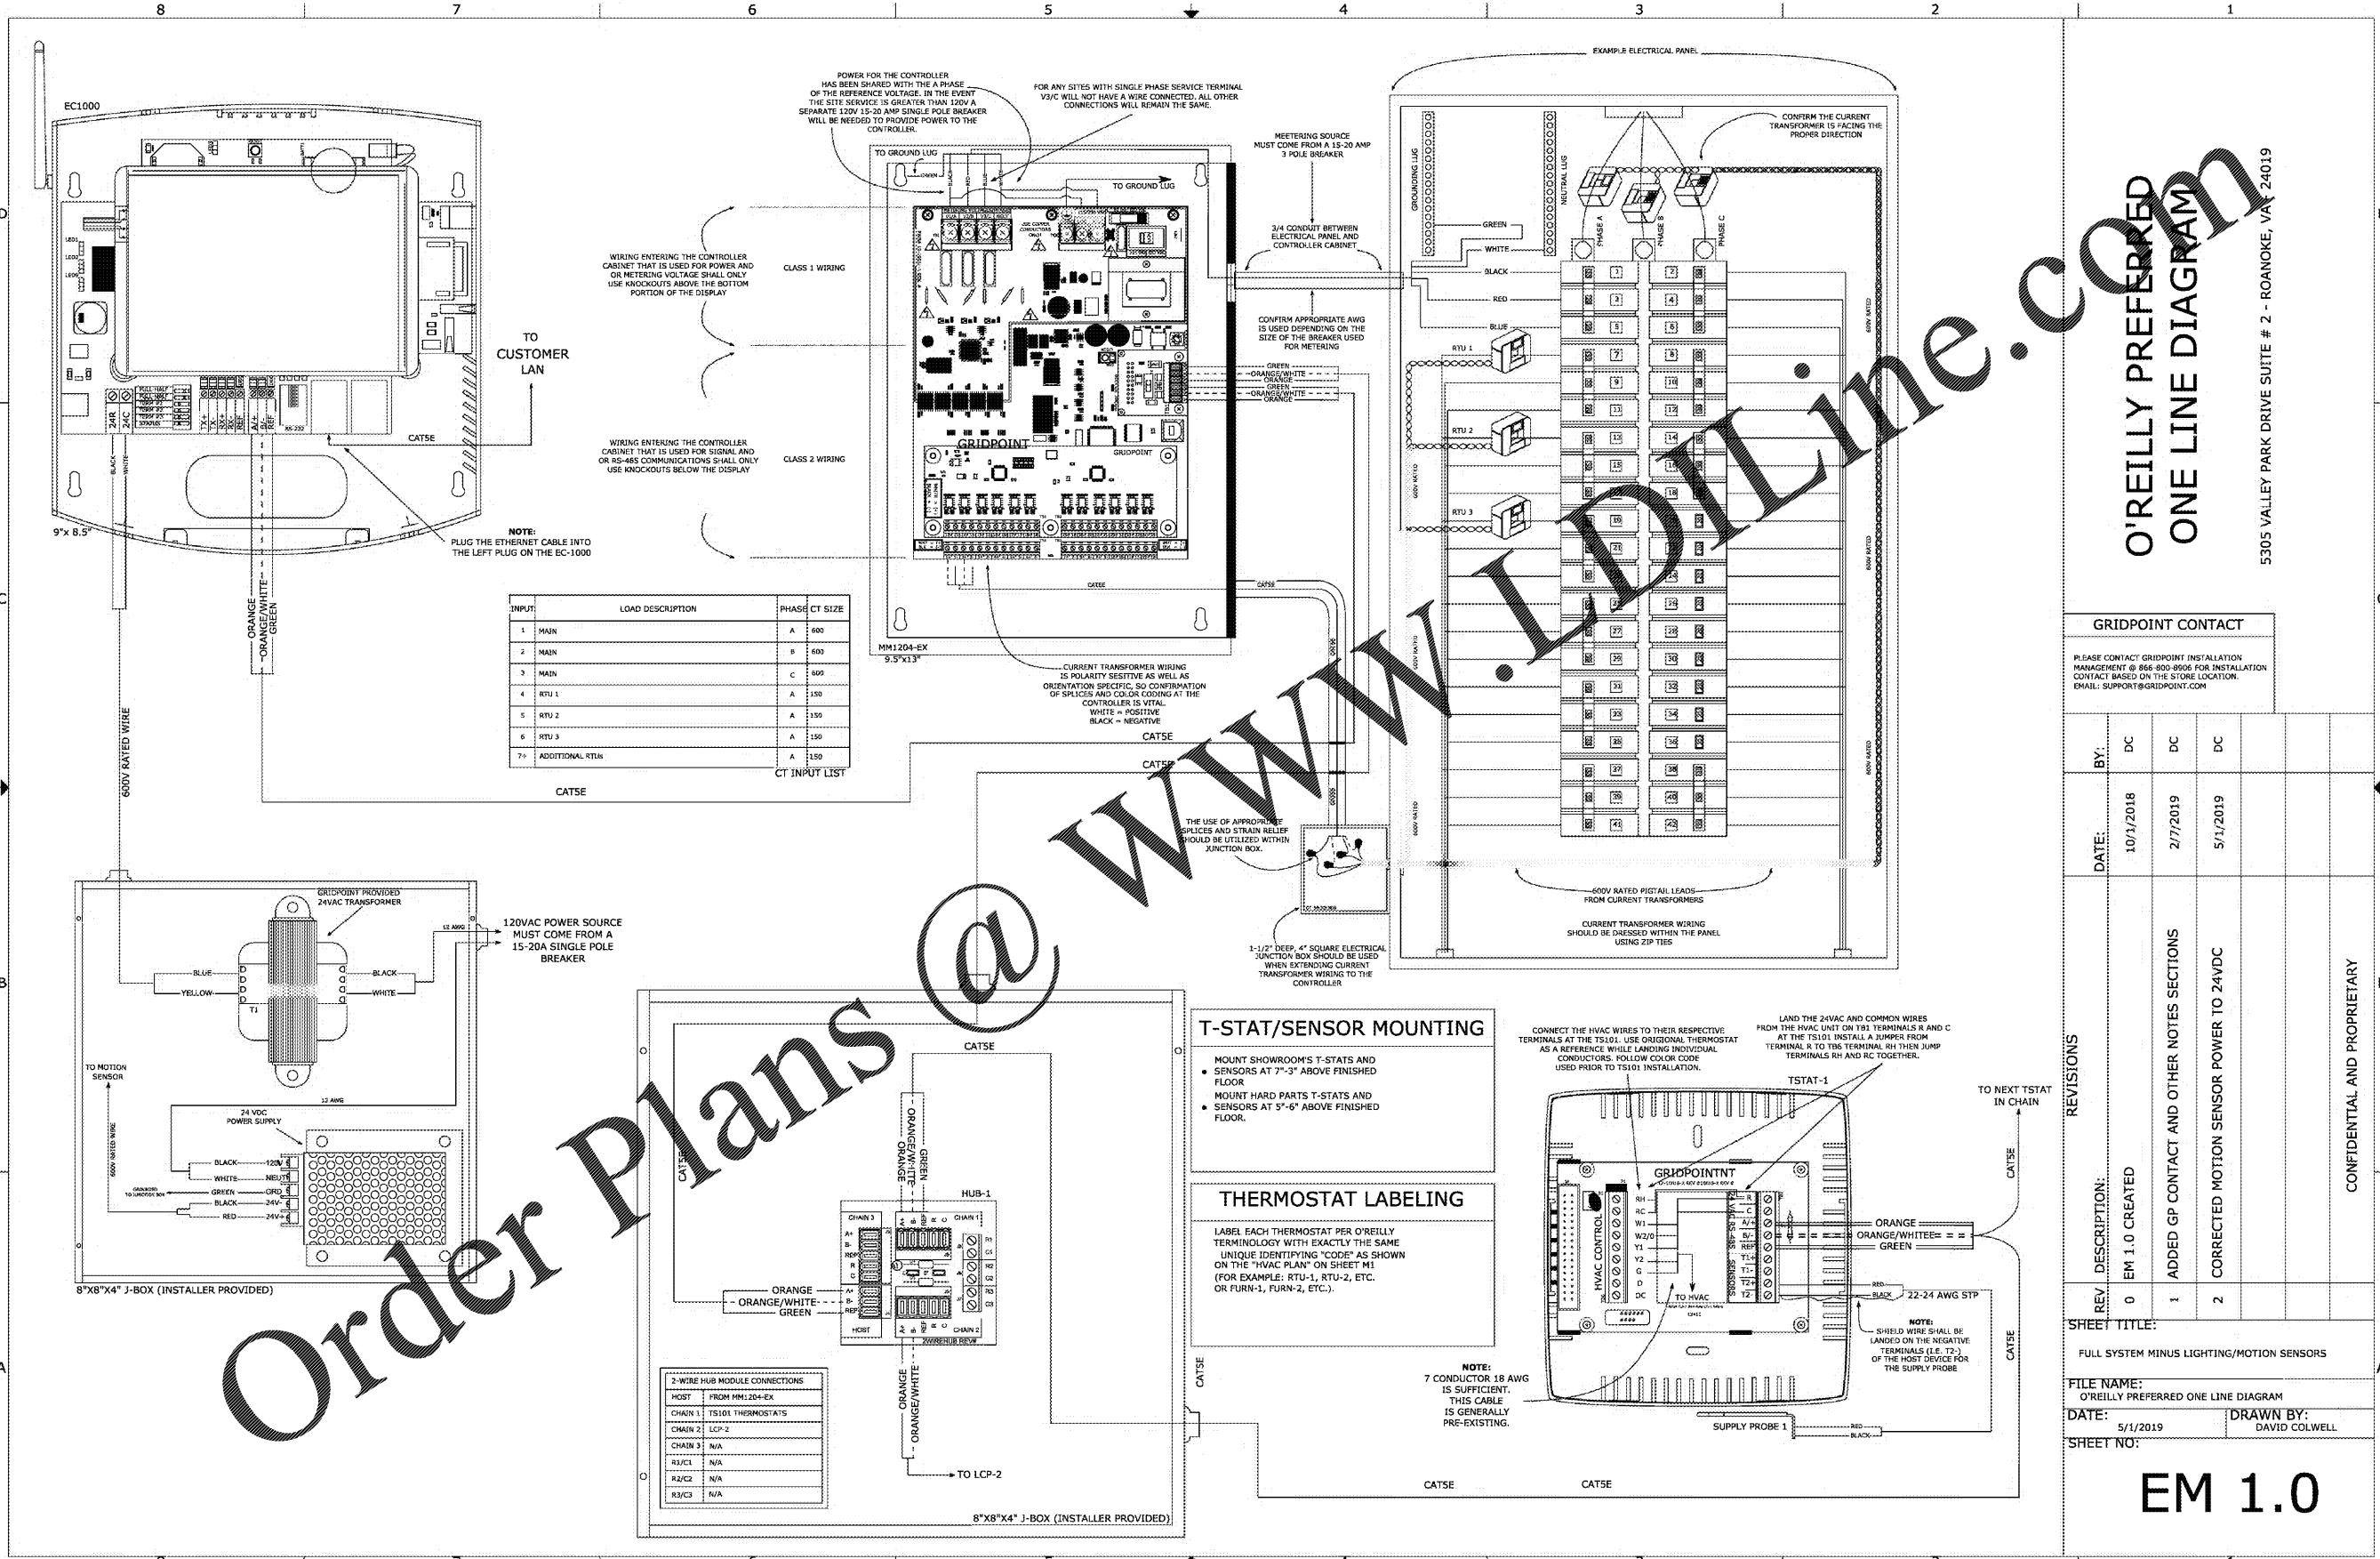

Order Plans @

WWW.IDLINE.COM

O'REILLY PREFERRED ONE LINE DIAGRAM

5305 VALLEY PARK DRIVE SUITE # 2 - ROANOKE, VA 24019

CONFIDENTIAL AND PROPRIETARY