
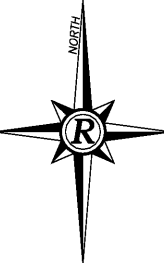


PLT DATE: 12/11/20 2:32 PM
R:\07-Production\208124\208124-ICC-01 - Lake Lanier Islands Conference Center -\1\Production\Engineering\Design\LLI Conference Center\208124-ICC-01-CC-BASE.dwg

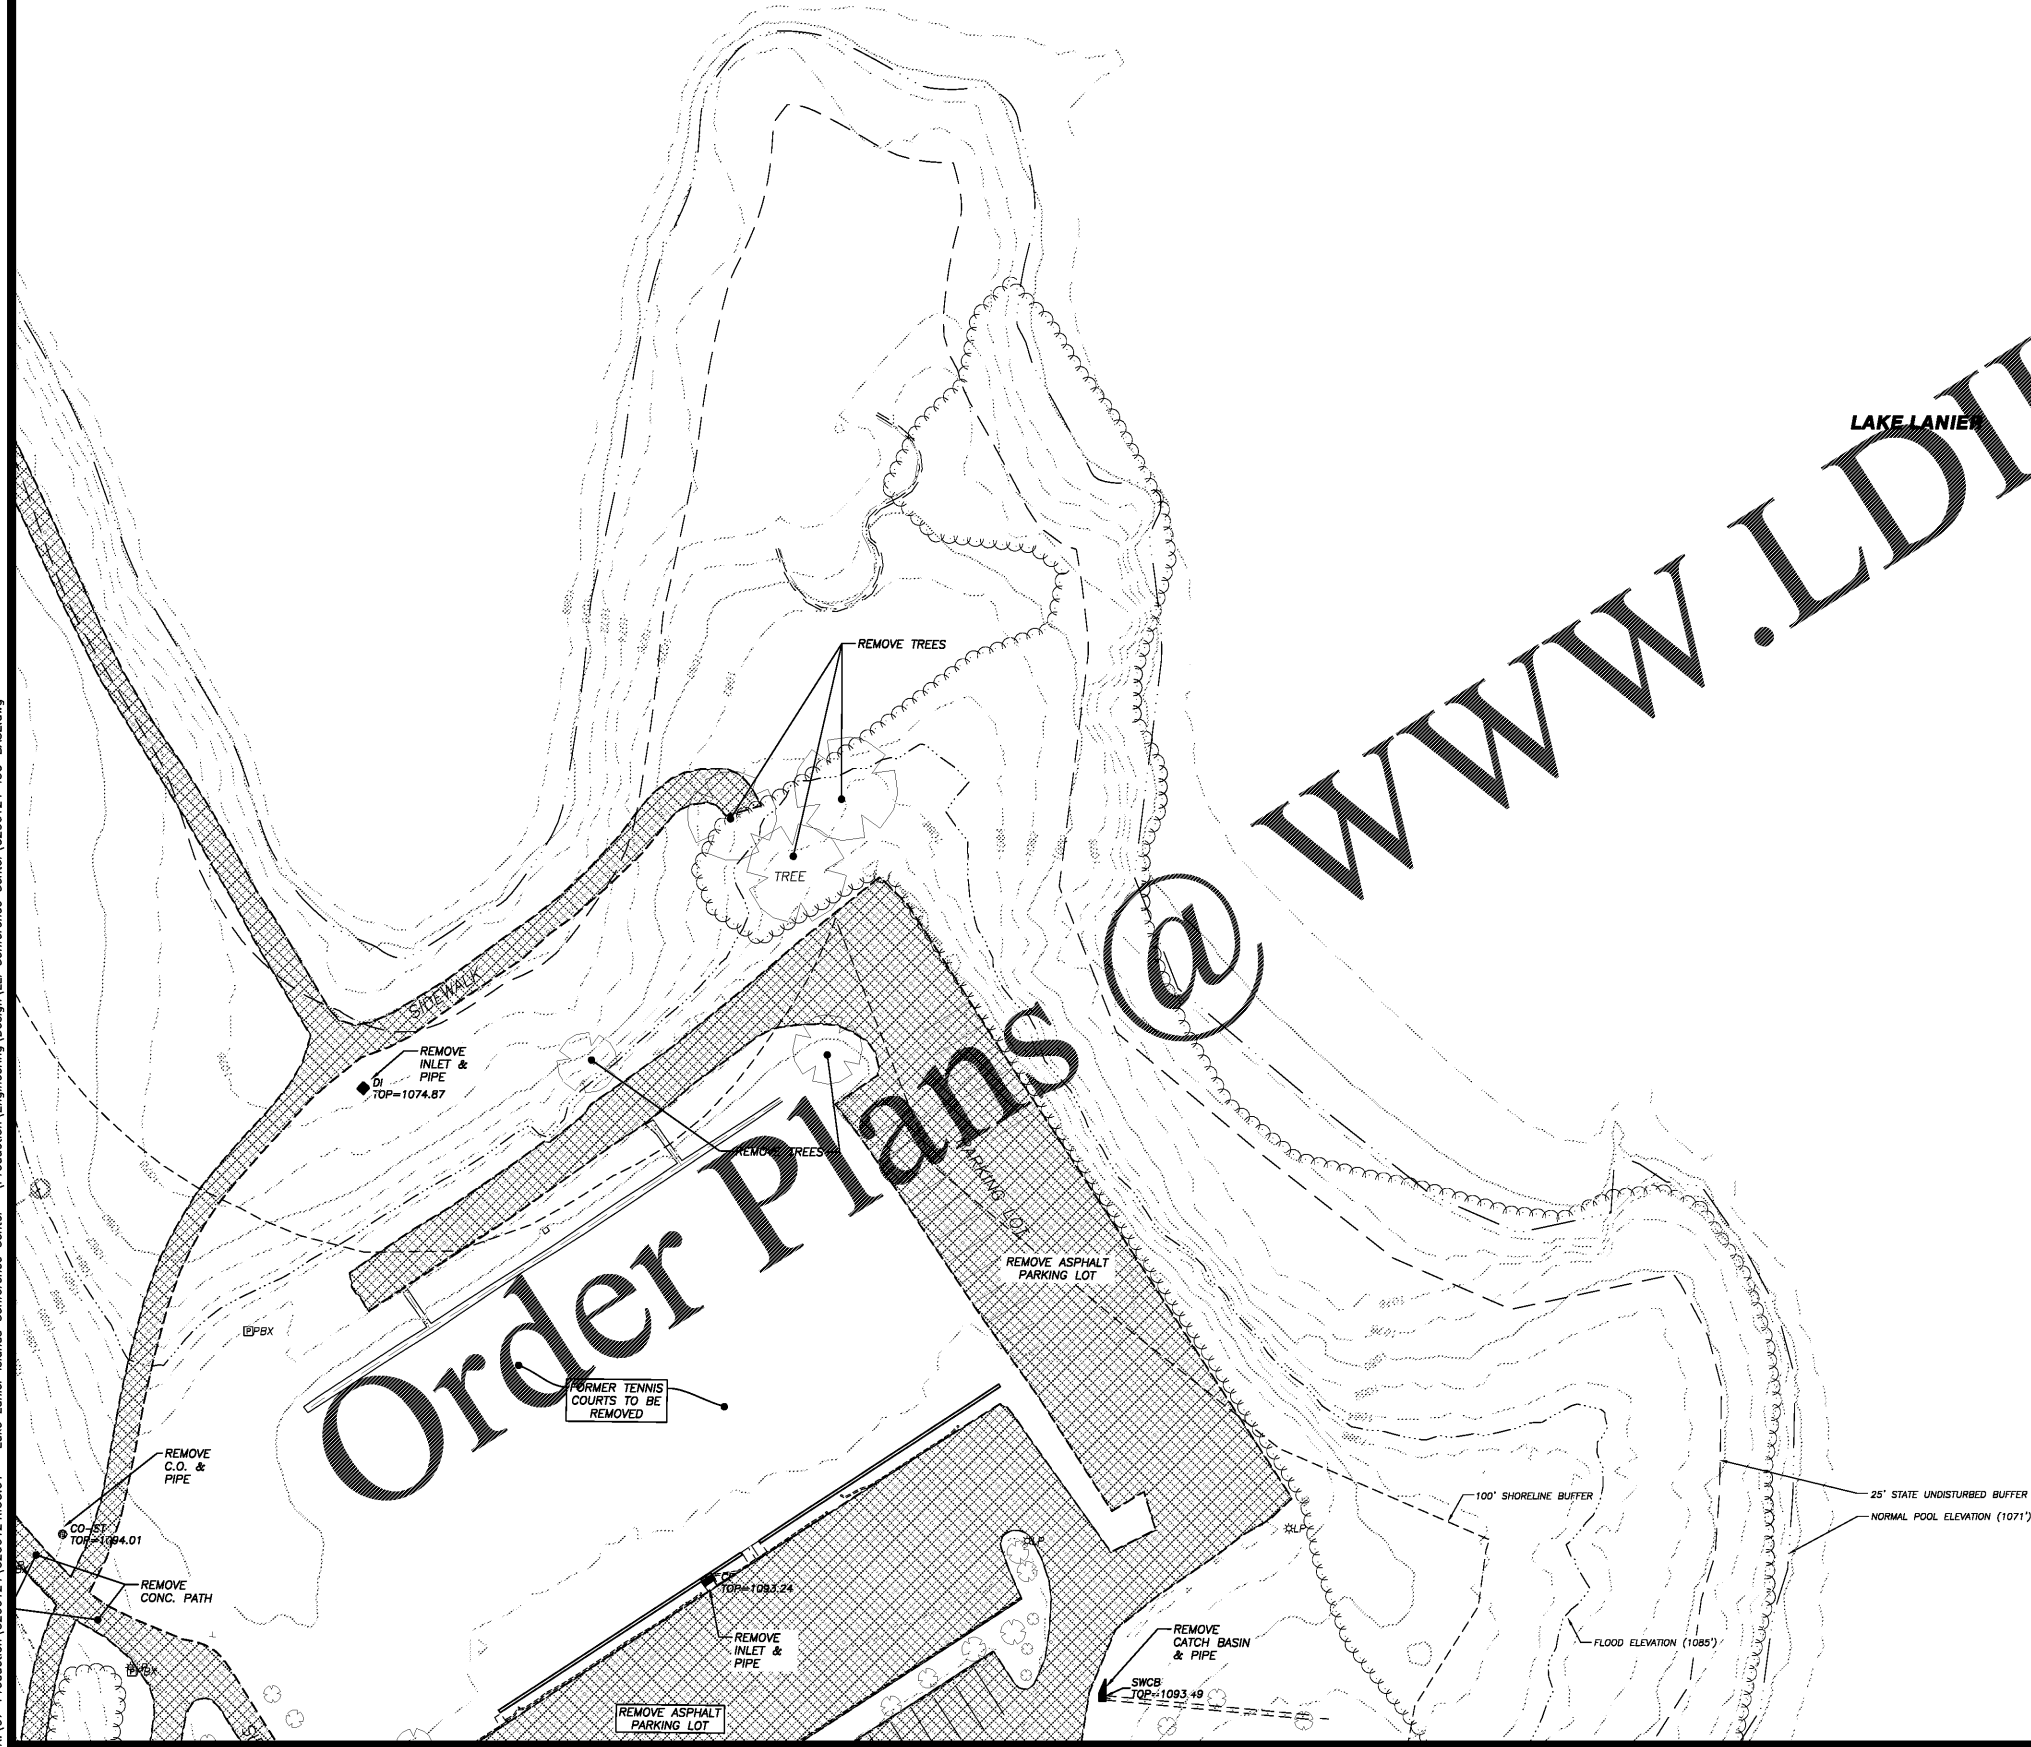

- LEGEND**
- AIF - ANGLE IRON FOUND
 - AKA - ALSO KNOWN AS
 - BC - BACK OF CURB
 - BL - BUILDING SETBACK LINE
 - BWF - BARB WIRE FENCE
 - C&G - CURB & GUTTER
 - C/T - CRIMP TOP PIPE
 - CI - CURB INLET
 - CL - CENTER LINE
 - CLF - CHAIN LINK FENCE
 - CMF - CONCRETE MONUMENT FOUND
 - CMP - CORRUGATED METAL PIPE
 - CO - CLEAN OUT
 - CONC - CONCRETE
 - CORPS - US ARMY CORPS OF ENGINEERS
 - DB, PG - DEED BOOK, PAGE
 - DI - DROP INLET
 - DIP - DUCTILE IRON PIPE
 - DS - DOWN SPOUT
 - DWCB - DOUBLE WING CATCH BASIN
 - EP - EDGE OF PAVEMENT
 - FFE - FINISH FLOOR ELEVATION
 - FH - FIRE HYDRANT
 - G- - GAS LINE
 - GM - GAS METER
 - GP - GUY POLE
 - GV - GAS VALVE
 - GW - GUY WIRE
 - HC - HANDICAP
 - HW - HEADWALL
 - HWF - HOG WIRE FENCE
 - IE - INVERT ELEVATION
 - IPF - IRON PIN FOUND
 - IPS - IRON PIN SET
 - JB - JUNCTION BOX
 - LL - LAND LOT
 - LLL - LAND LOT LINE
 - LP - LIGHT POLE
 - MH - MANHOLE
 - MON - MONUMENT
 - NF - NOW OR FORMERLY
 - O/T - OPEN TOP PIPE
 - PBX - POWER BOX / TRANSFORMER
 - P- - OVERHEAD POWER LINE
 - P/T- - OVERHEAD POWER & TELEPHONE LINE
 - PL - PROPERTY LINE
 - PM - POWER METER
 - POB - POINT OF BEGINNING
 - PP - POWER POLE
 - PTP - POWER & TELEPHONE POLE
 - PVC - POLYVINYLCHLORIDE PIPE
 - RB - REINFORCING IRON BAR
 - RCP - REINFORCED CONCRETE PIPE
 - R/W - RIGHT OF WAY
 - SS- - SANITARY SEWER LINE
 - SSE - SANITARY SEWER EASEMENT
 - SW - SIDEWALK
 - SWCB - SINGLE WING CATCH BASIN
 - TBM - TEMPORARY BENCHMARK
 - TBX - TELEPHONE BOX
 - TF - TRANSFORMER
 - TMH - TELEPHONE MANHOLE
 - TP - TELEPHONE POLE
 - TPOB - TRUE POINT OF BEGINNING
 - T- - OVERHEAD TELEPHONE LINE
 - UP - UNDERGROUND POWER
 - UT - UNDERGROUND TELEPHONE
 - WI - WEIR INLET
 - W- - WATER LINE
 - WM - WATER METER
 - WMH - WATER MANHOLE
 - WV - WATER VALVE

LINETYPE LEGEND


- 25' STATE UNDISTURBED BUFFER - - - - -
- 100' SHORELINE BUFFER - - - - -
- NORMAL POOL ELEVATION 1071 - - - - -
- FLOOD ELEVATION 1085 - - - - -
- EXISTING TREE LINE - - - - -

REVISIONS

NO.	REV. DATE	DESCRIPTION

ANY CHANGES OR ALTERATIONS MADE TO THESE CONSTRUCTION DRAWINGS WITHOUT THE SIGNATURE AND SEAL OF THE REGISTERED PROFESSIONAL ENGINEER AND ANY LIABILITY ASSOCIATED THEREWITH ARE KEPT ON FILE FOR VERIFICATION OF ANY CHANGES.

GRAPHIC SCALE
1" = 30'
0' 30' 60'

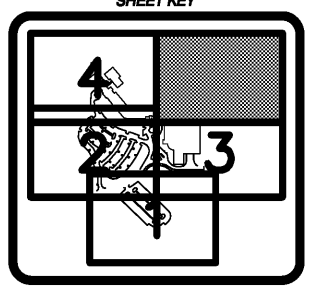

SHEET C8 OF C66

DATE: 12-11-20
SCALE: 1"=30'
JOB NO.: 0208124-ICC-01
REV'D BY: JNC
DRAWN BY: JNC



EXISTING CONDITIONS & DEMOLITION PLAN 5
FOR:
LANIER ISLANDS CONFERENCE CENTER
LAND LOT 380
7TH DISTRICT
CITY OF BUFORD, HALL COUNTY, GEORGIA