

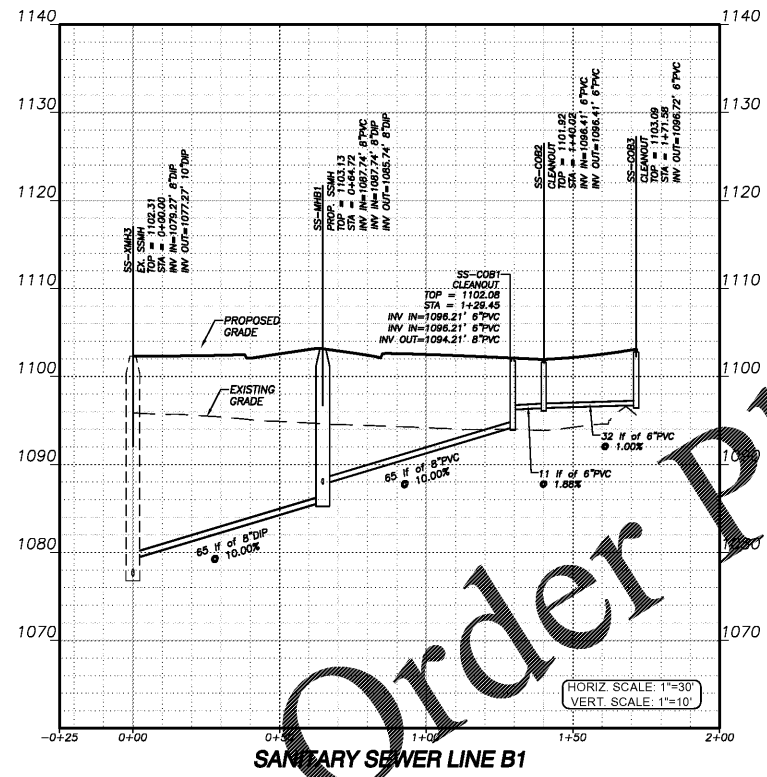


PLOT DATE: 12/11/20 2:31 PM  
 R: (D:\Production\208124\208124-ICC-01 - Lake Lanier Islands Conference Center -\Production\Engineering\Design\LI Conference Center\208124-ICC-PIPE.dwg

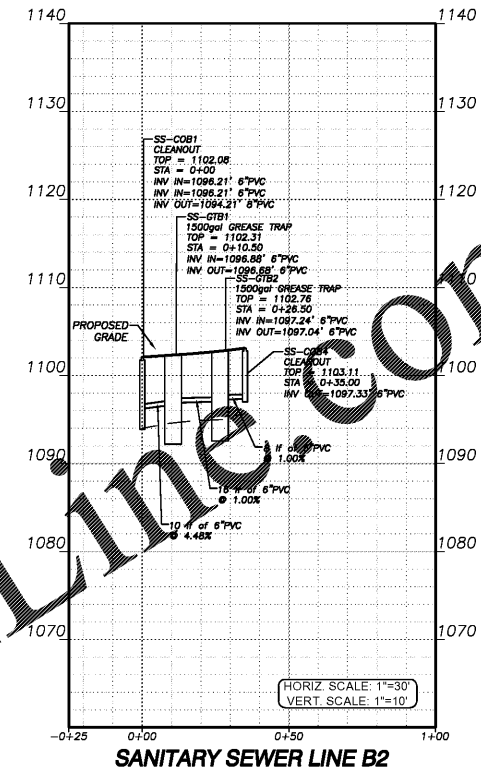

Order Plans @ [www.ediline.com](http://www.ediline.com)

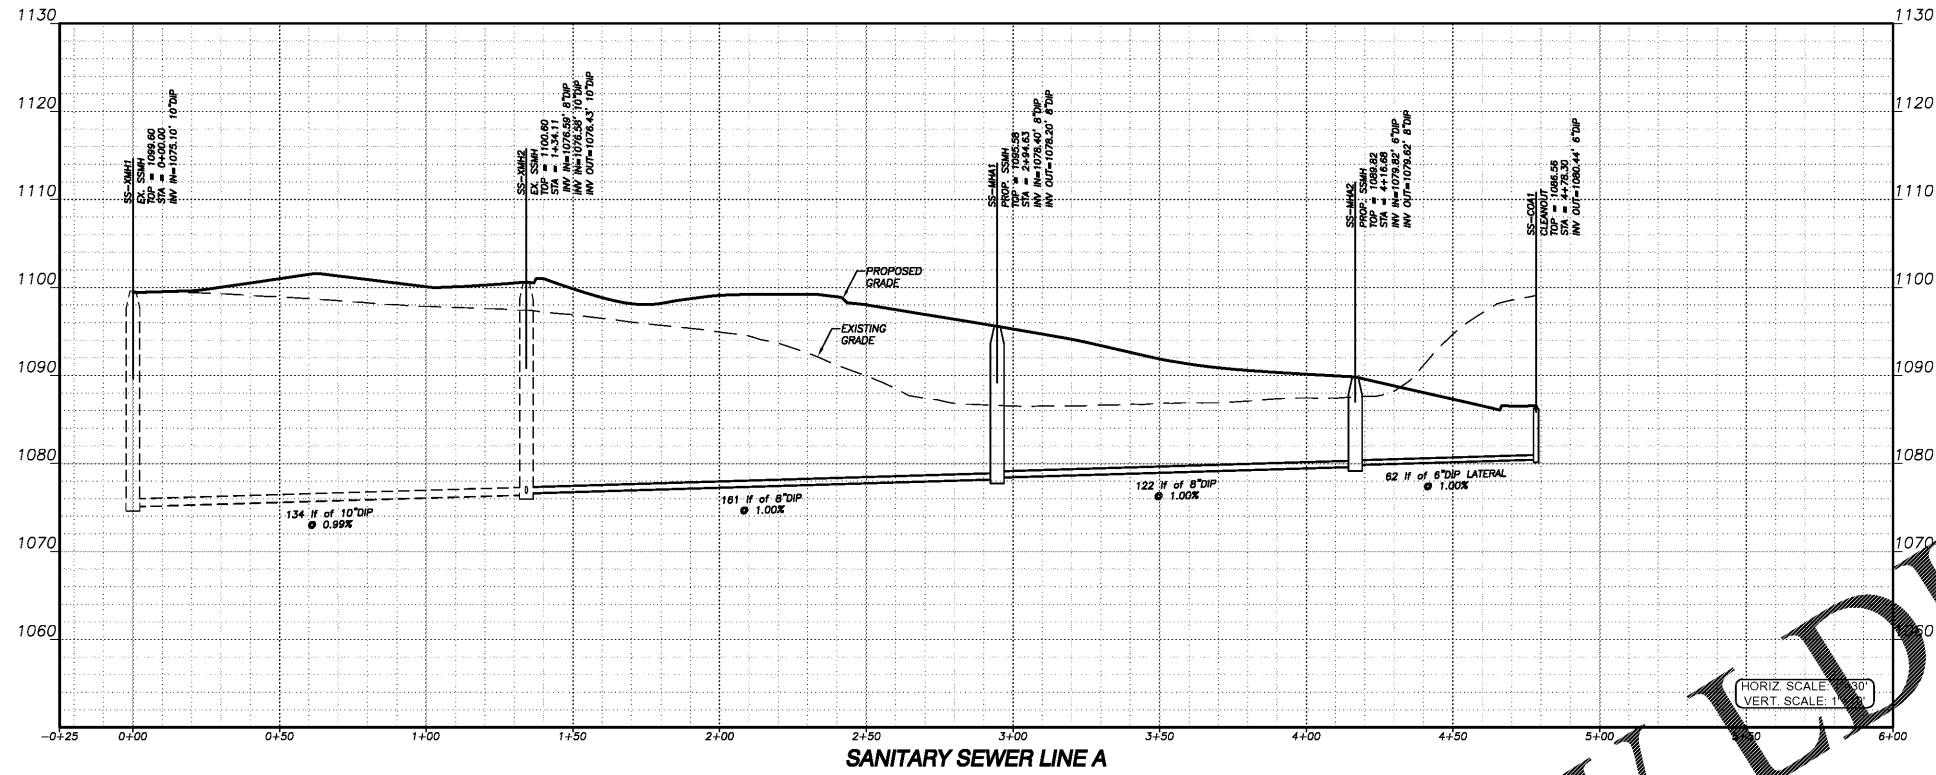

SANITARY SEWER PROFILES  
 FOR:  
**LANIER ISLANDS  
 CONFERENCE CENTER**  
 LAND LOT 380  
 7TH DISTRICT  
 CITY OF BUFORD, HALL COUNTY, GEORGIA

REV	DATE	DESCRIPTION

ANY CHANGES OR ALTERATIONS MADE TO THESE CONSTRUCTION DRAWINGS WITHOUT THE SIGNATURE OF THE ENGINEER OR ARCHITECT ASSOCIATES, INC. VOID. THE SEAL SHOWN HEREON AND ANY LIABILITY ASSOCIATED THEREWITH ARE KEPT ON FILE FOR VERIFICATION OF ANY CHANGES.



SHEET  
**C24**  
 OF  
**C66**  
 DATE: 12-11-20  
 SCALE:  
 JOB NO.: 0208124-ICC-01  
 REV'D BY: JNC  
 DRAWN BY: JRS

NOTE:  
 ALL DIP GRAVITY SEWER SHALL HAVE A FUSION BONDED LINING SUCH AS PROTECTED 401 OR EQUAL.