








A.D.A. PARKING SIGN DETAIL
SCALE: NOT TO SCALE

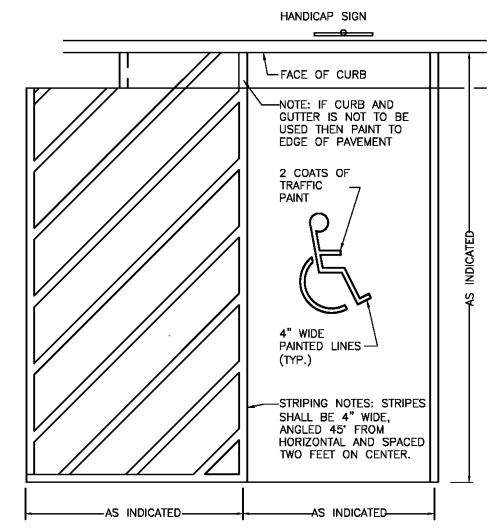



A.D.A. STRIPING DETAIL
SCALE: NOT TO SCALE

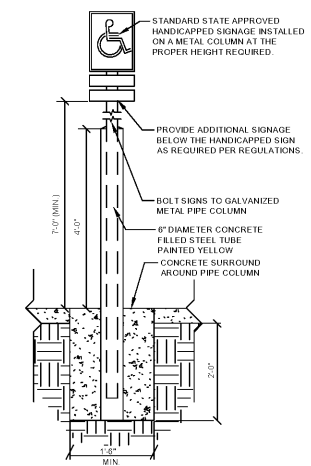

A.D.A. SIGN DETAIL
SCALE: NOT TO SCALE

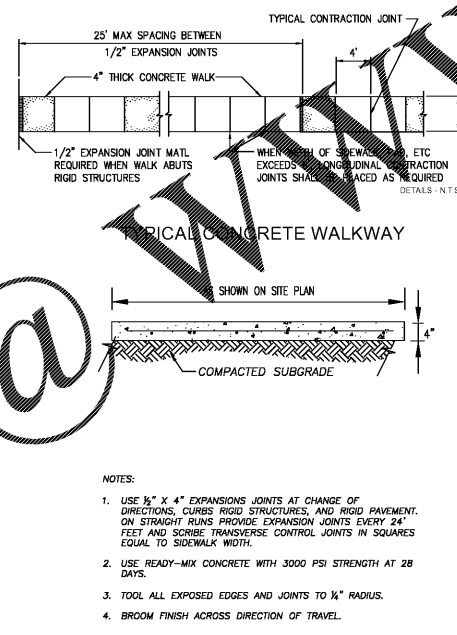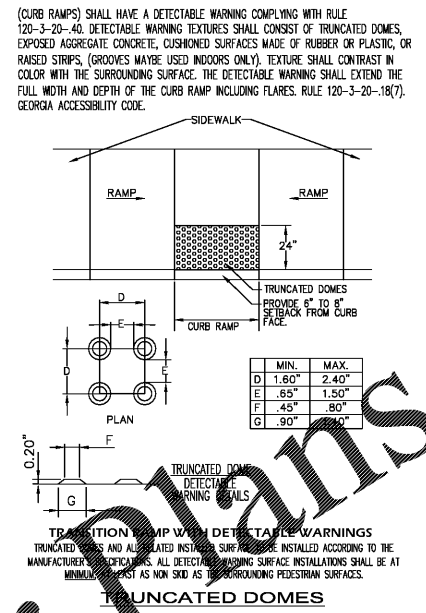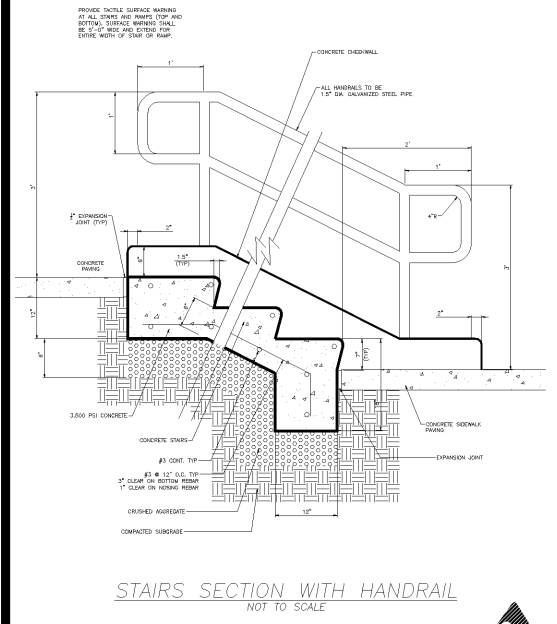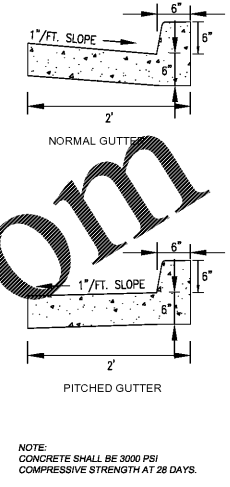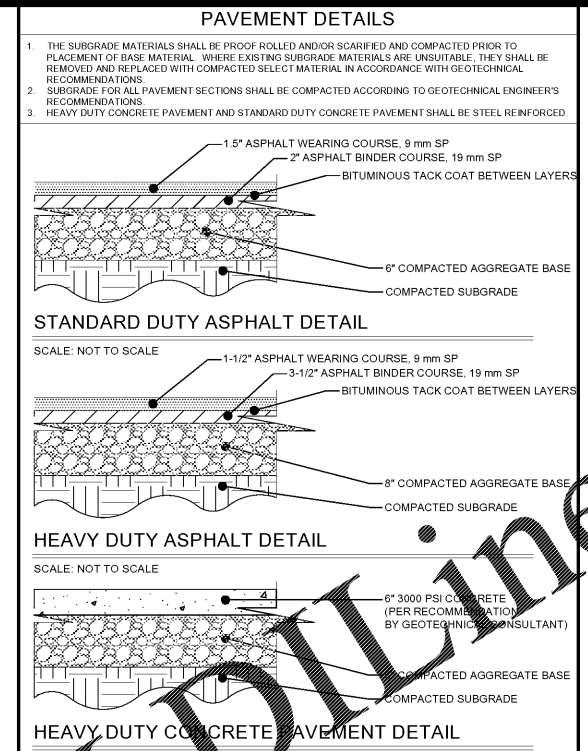

SIDEWALK DETAIL

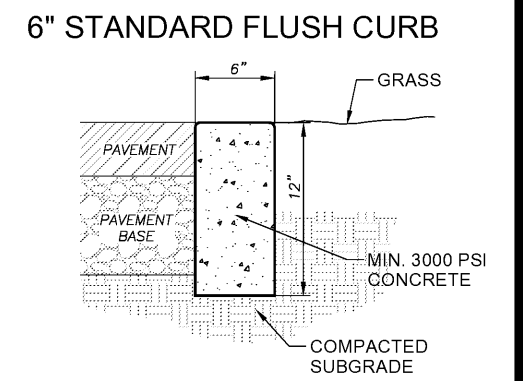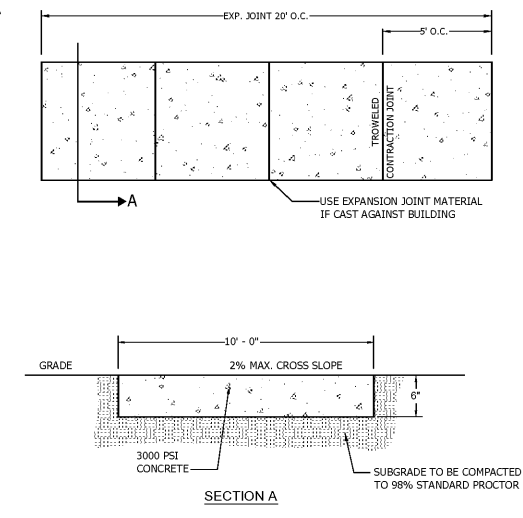

REVISIONS

REV	DATE	DESCRIPTION

ANY CHANGES OR ALTERATIONS MADE TO THESE CONSTRUCTION DRAWINGS WITHOUT THE SIGNATURE OF THE DESIGNER SHALL BE VOID AND THE ASSOCIATED LIABILITY ASSIGNED TO THE PERSON AND ANY LIABILITY ASSOCIATED THEREWITH SHALL BE VOID. ANY CHANGES ARE KEPT ON FILE FOR VERIFICATION OF ANY CHANGES.



SHEET **C58** OF **C66**

DATE: 12-11-20
SCALE: 02/81/24/02/01
JOB NO.:
REV'D BY: JNC
DRAWN BY: JRS

CONSTRUCTION DETAILS 1
FOR:
**LANIER ISLANDS
CONFERENCE CENTER**
LAND LOT 380
7TH DISTRICT
CITY OF BUFORD, HALL COUNTY, GEORGIA



Order Plans @

WWW.LDLINE.COM