
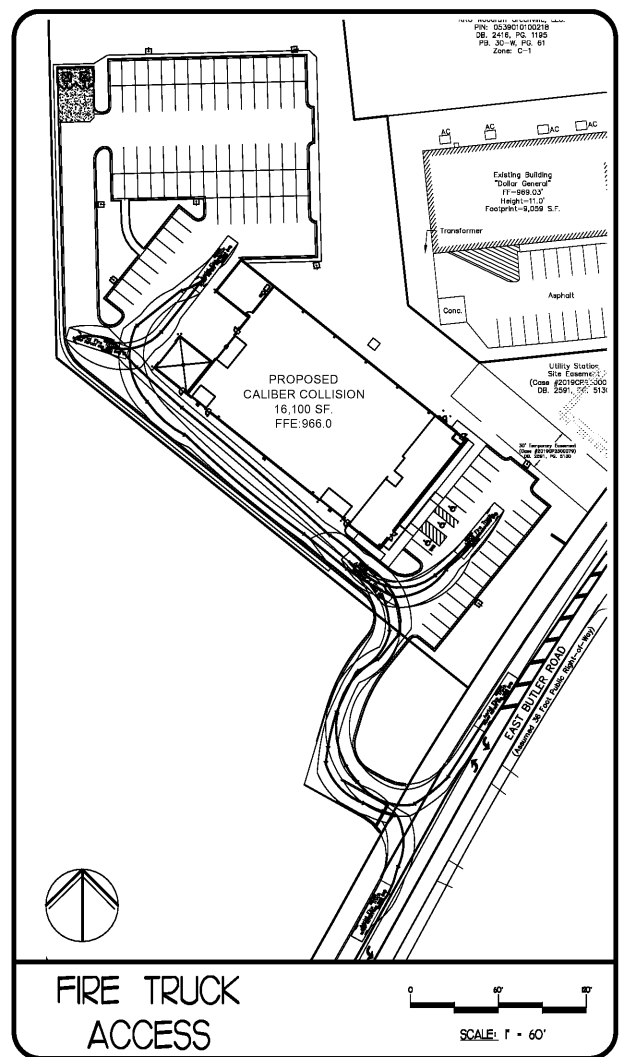
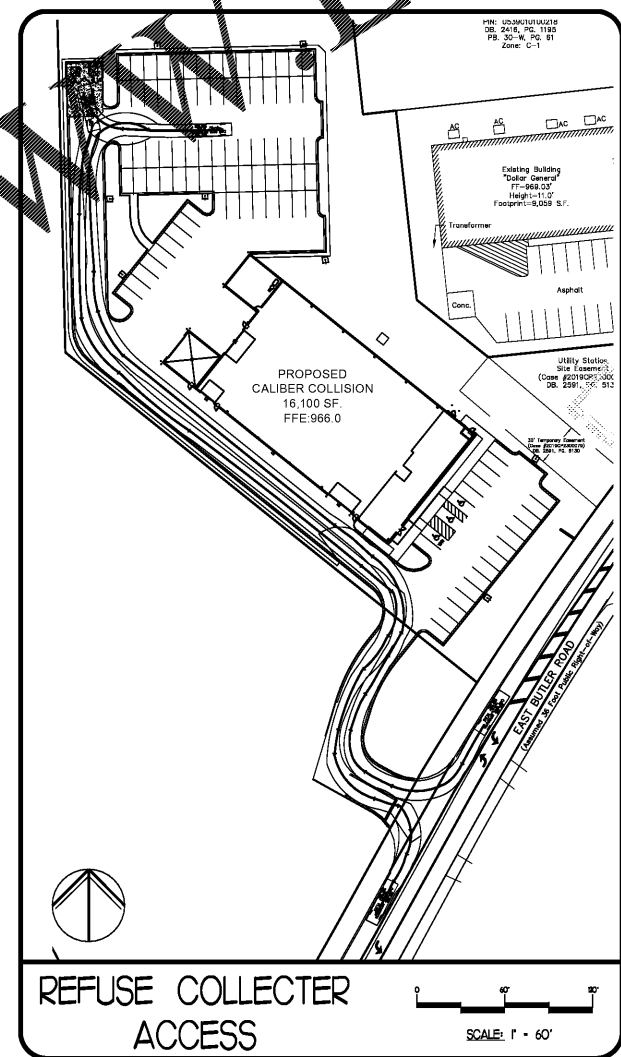
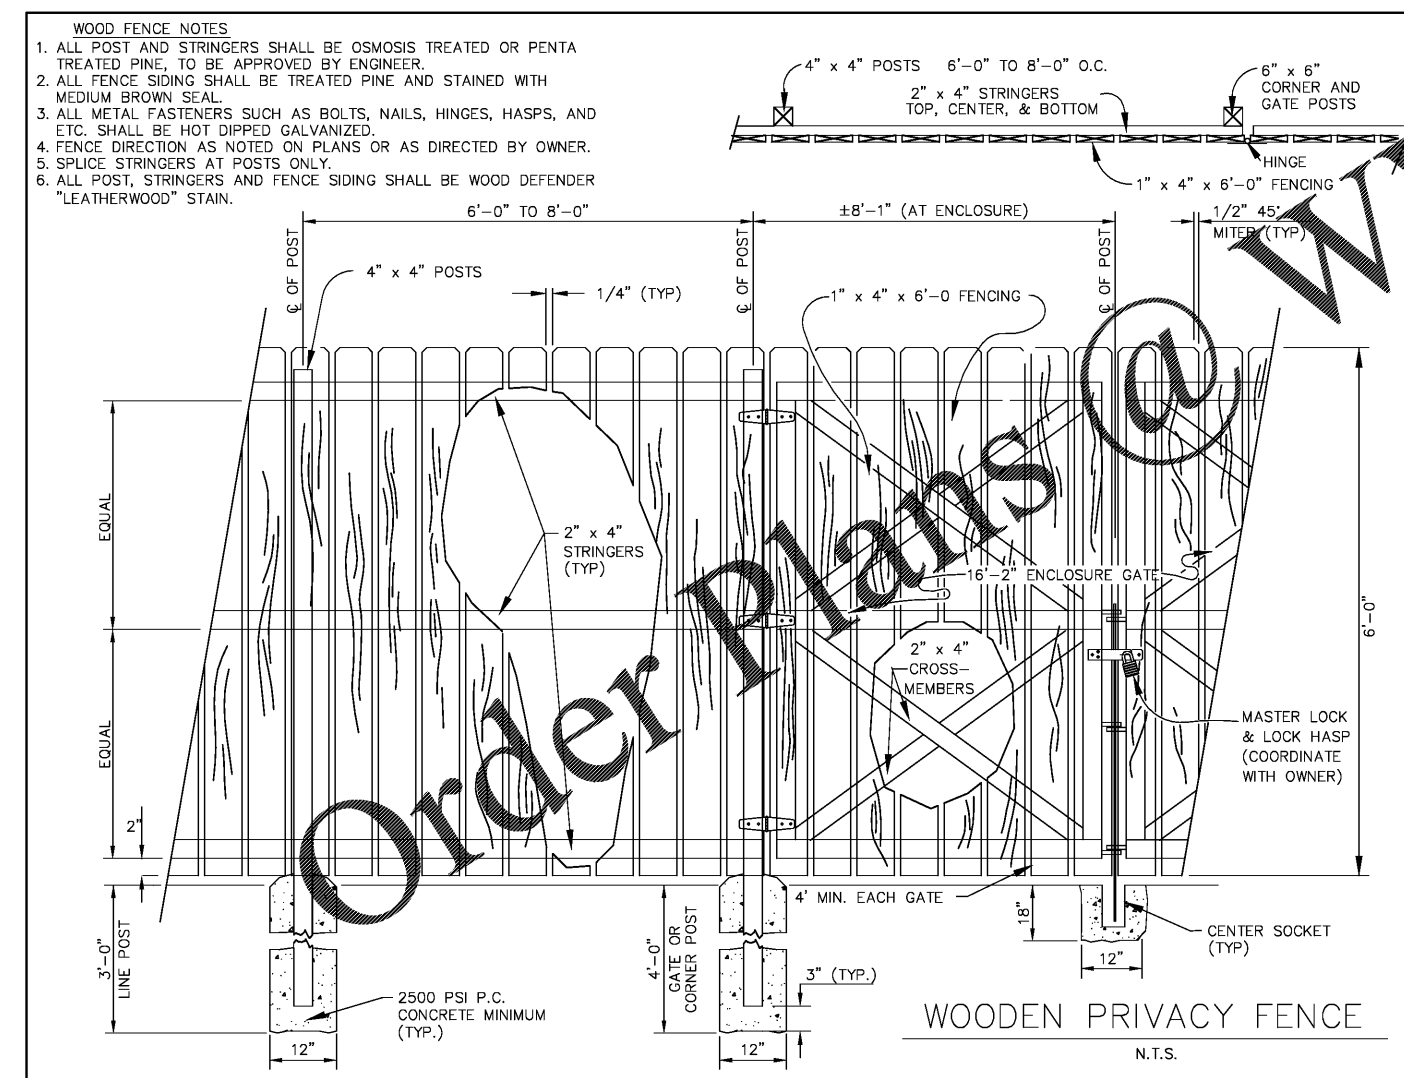


REVISIONS	BY

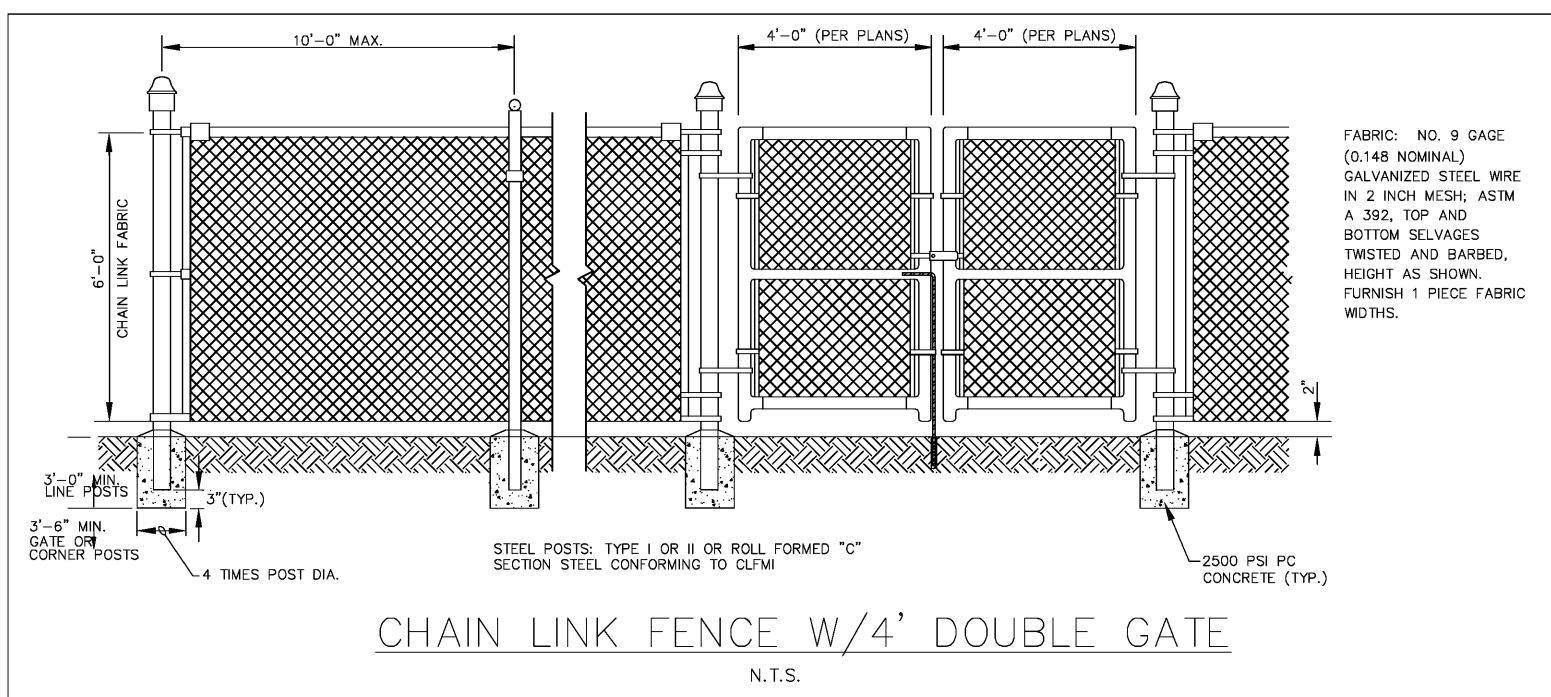

SITE DETAILS

FREELAND and KAUFFMAN, INC.
 Engineers • Landscape Architects
 209 West Stone Avenue
 Greenville, South Carolina 29609
 864-233-5497

BD SET
 NOT FOR
 CONSTRUCTION



CALIBER COLLISION
 1233 E. BUTLER ROAD
 GREENVILLE, SC 29607
 CROSS DEVELOPMENT CC FIVE FORKS, LLC.
 4836 MARSH RIDGE
 CARROLLTON, TX 75010
 TEL. (214) 614-8252

DRAWN
 SAG
 CHECKED
 TMB
 DATE
 01/04/2021
 SCALE

DRAWING
 13