

REVISIONS	BY

FREELAND and KAUFFMAN, INC.
 Engineers • Landscape Architects
 209 West Stone Avenue
 Greenville, South Carolina 29609
 864-233-5497

**NO SET
 NOT FOR
 CONSTRUCTION**



CALIBER COLLISION
 1233 E. BUTLER ROAD
 GREENVILLE, SC 29607
 CROSS DEVELOPMENT CC FIVE FORKS, LLC.
 4936 MARSH RIDGE
 CARROLLTON, TX 75010
 TEL. (214) 614-8252



DRAWN	
CHECKED	
TMB	
DATE	
01/04/2021	
SCALE	

DRAWING
 22

Note: When specifying/ordering grates, refer to "Choosing the Proper Inlet Grate" on pages 125-126.
 For a complete listing of FREE OPEN AREAS and WEIR PERIMETERS of all NEENAH grates, refer to pages 327-332.


**R-3425-A
 Single Flange Gutter Inlet Frame, Double Grate**

Heavy Duty

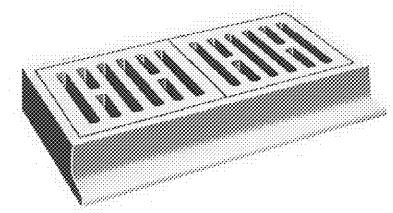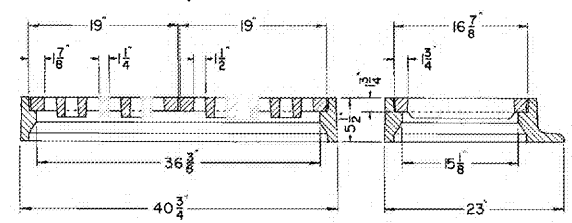



Standard Grate (shown): Type K
 Also available with grate Type L.

CATALOG NUMBER	GRATE TYPE	SQ. FT. OPEN	WEIR PERIMETER LINEAL FEET
R-3425-A	K	2.1	9.4
R-3425-A	L	2.3	9.4

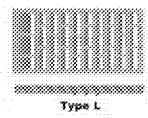


**R-3425-B
 Double Flange Gutter Inlet Frame, Double Grate**

Heavy Duty

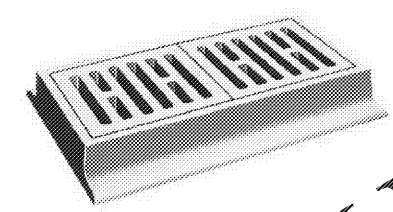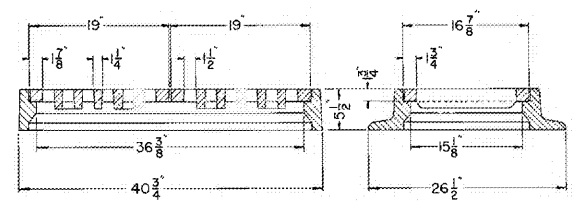

Standard Grate (shown): Type K
 Also available with grate Type L.



CATALOG NUMBER	GRATE TYPE	SQ. FT. OPEN	WEIR PERIMETER LINEAL FEET
R-3425-B	K	2.1	9.4
R-3425-B	L	2.3	9.4

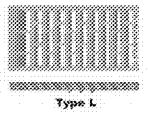

**R-3429 to R-3438 Series
 Square and/or Round Gutter Inlet Frame, Grate**

Heavy Duty

CATALOG NUMBER	GRATE TYPE	SQ. FT. OPEN	WEIR PERIMETER LINEAL FEET
R-3429-A	A or C	1.0	8.0
R-3430	A or C	0.9	9.5
R-3432	A or C	1.5	8.0
R-3433	L	1.6	7.9
R-3437	A or C	3.3	12.0
R-3438-A	A or C	7.0	16.6

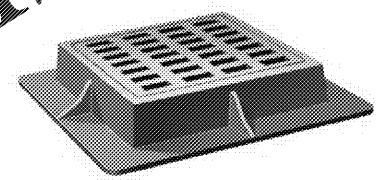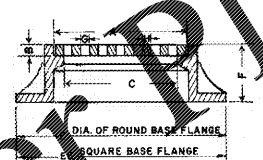


Illustrating R-3430

Dimensions in inches

Catalog No.	A	C	E	EE	F	G	H
R-3429-A	18 x 18	1 1/2	16 1/4 x 16 1/4	30" Dia	-	6	2 1/4 x 4 1/4
R-3430	20 x 20	1 3/4	18 x 18	36" Dia	31 x 31	5	1 3/8 x 3 1/2
R-3433 **	24 x 24	2	22 x 22	38" Dia	35 x 35	6	1 3/4 x 6
R-3437 *+	36 x 36	1 3/4	34 x 34	-	45 x 45	7	2 x 4
R-3438-A *	50 x 50	1 3/4	48 x 48	-	59 x 59	8	1 1/2 x 6 1/4

* Grate furnished in two pieces.
 ** Also available with grates A/C or Type L.
 + Available with type Q grate with 1/2" wide slots.

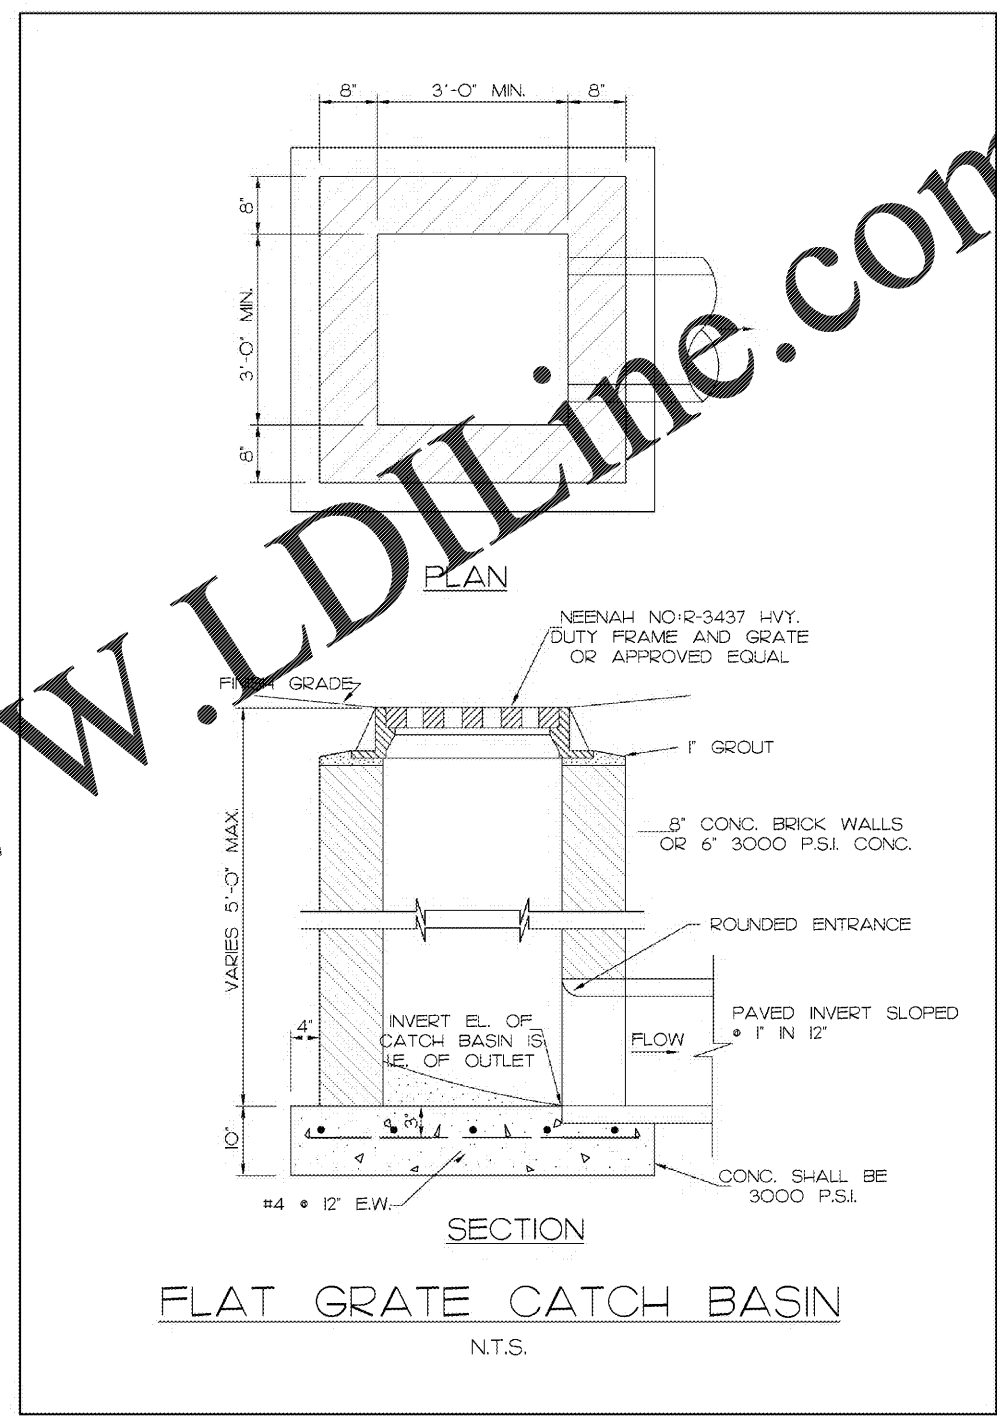

COMPLEMENTARY SHEETS