

SPLICE PLATE & BOLT TABLE									
Mark	Qty		Int	Type	Dia	Length	Width	Thick	Length
	Top	Bot							
SP-1	4	4	2	A325	1"	3 1/4"	8"	1"	3'-0 1/8"
SP-2	4	4	2	A325	3/4"	1 3/4"	8"	3/8"	2'-11"
SP-3	4	4	2	A325	1"	3 1/4"	8"	1"	3'-7 7/8"


STIFFENER TABLE				
Mark	Stiff Mark	Width	Plate Size	
			Thick	Length
RF3-1	ST1	4"	5/16	36"
RF3-5	ST2	4"	5/16	36"

BASE PLATE TABLE			
Col Mark	Width	Plate Size	
		Thick	Length
BP-1	8"	5/8"	1'-3"

GENERAL NOTES
 FRAME CLEARANCES SHOWN ARE APPROXIMATE AND MAY VARY DUE TO CONDITIONS (DEFLECTION).
 VERTICAL CLEARANCE DIMENSIONS ARE FROM FINISHED FLOOR REFERENCE ELEVATION.

▽ FLANGE BRACES: FBxx (1 or 2)
 xx=length(in)
 (1) One Side; (2) Two Sides
 C - L2X2X1/8
 A - L2X2X1/4
 D - L2.5X2.5X3/16

Mark	Web Depth		Web Plate		Outside Flange		Inside Flange	
	Start/End	Thick	Thick	Length	W x Thk x Length	W x Thk x Length	W x Thk x Length	
RF3-1	14.0/36.0	0.250	0.250	158.5	6 x 5/16" x 157.0 6 x 1/2" x 44.6	6 x 1/2" x 128.0		
RF3-2	28.0/28.0	0.250	0.250	224.6	8 x 5/16" x 223.5 8 x 1/2" x 24.0	8 x 1/2" x 224.6		
RF3-3	28.0/28.0	0.185	0.185	240.0	8 x 3/8" x 240.0 8 x 3/8" x 240.0	8 x 1/4" x 240.0		
RF3-4	28.0/35.3	0.185	0.185	36.6	8 x 3/8" x 36.6 8 x 1/4" x 240.0	8 x 1/4" x 36.7		
RF3-5	35.3/36.0	0.185	0.185	37.1	8 x 1/4" x 37.1 8 x 5/16" x 221.2	8 x 1/2" x 219.8		
		0.250	0.250	221.2	8 x 5/16" x 24.0 8 x 5/16" x 44.5	8 x 1/2" x 24.0		
		0.250	0.250	203.8	8 x 5/16" x 83.8 8 x 1/4" x 120.0	8 x 1/2" x 163.3		

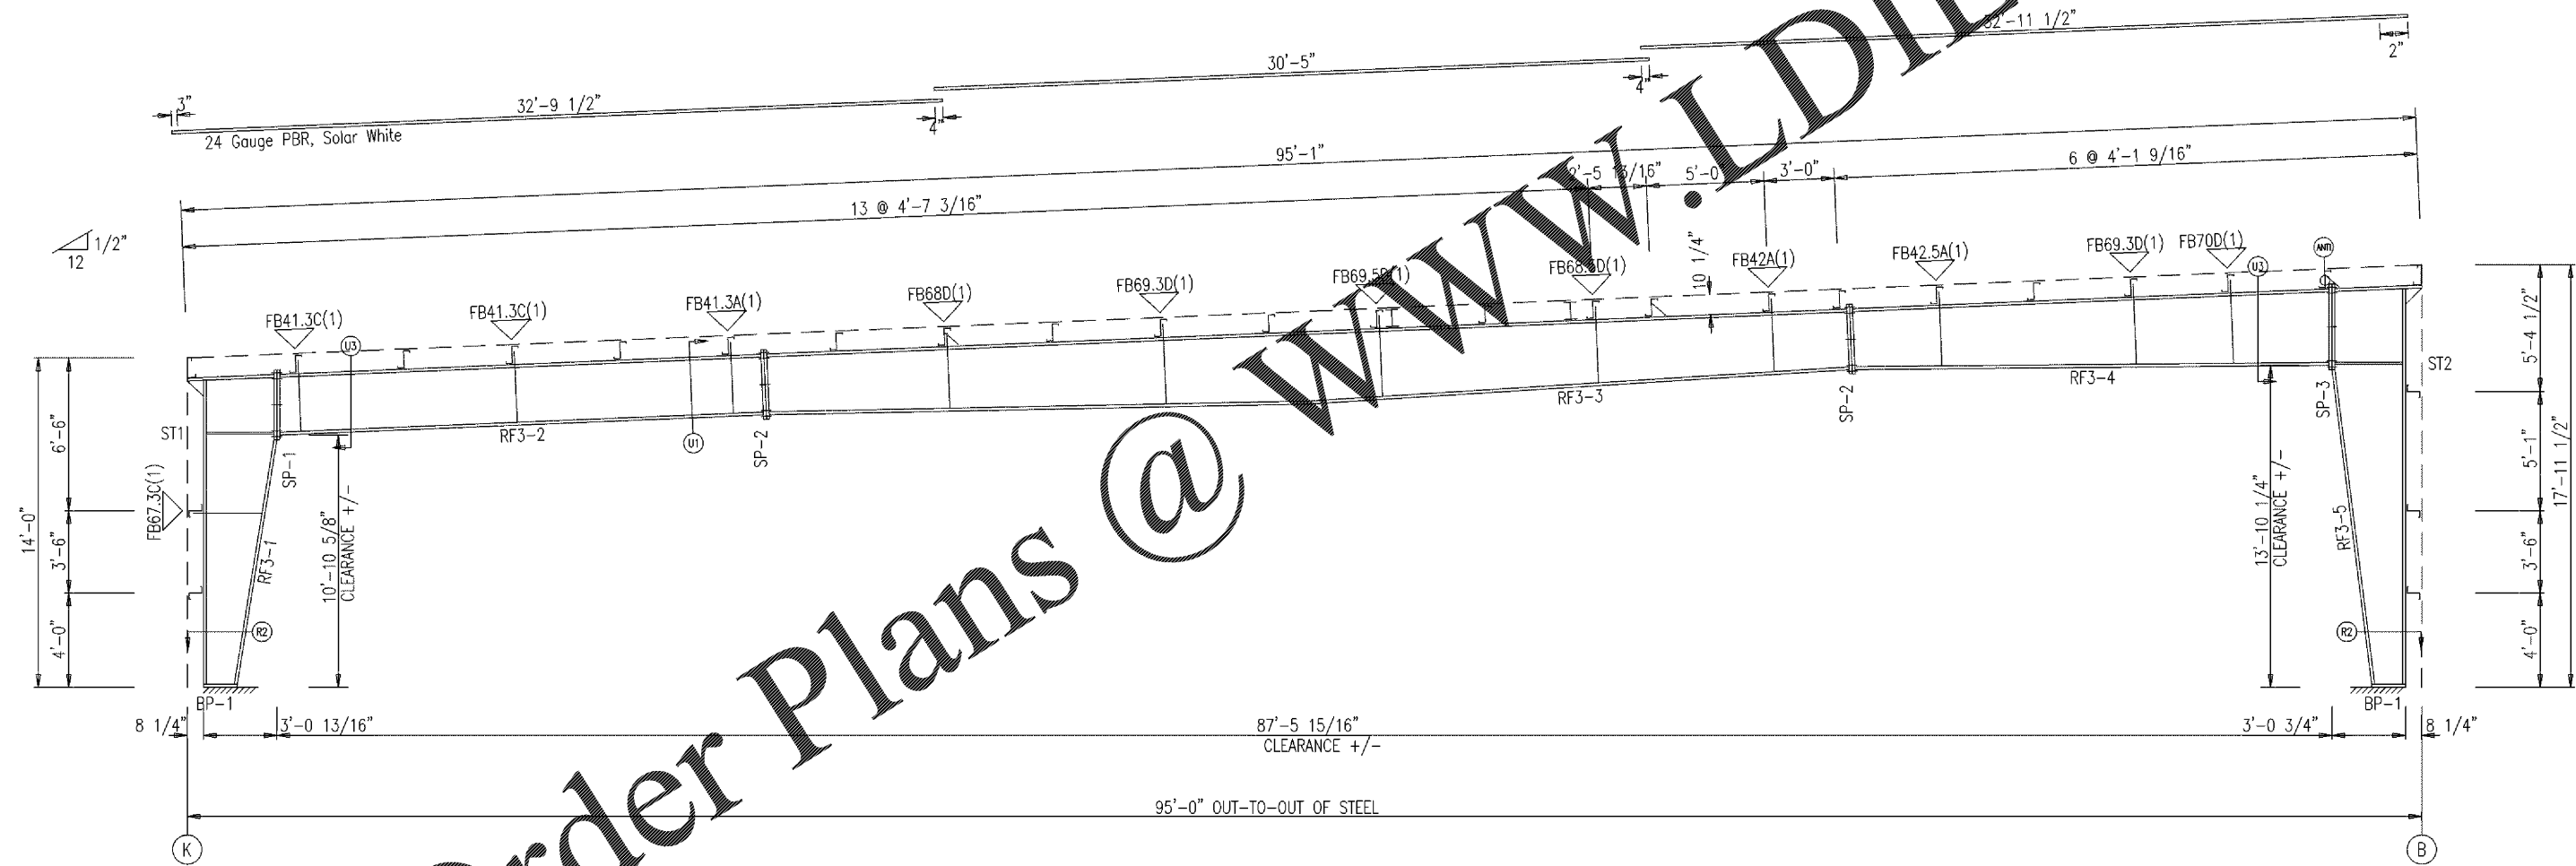

Order Plans @ WWW.LDILine.com

RIGID FRAME ELEVATION: FRAME LINE 5

Ck'd	PNR	Description	Date	Revision
			05/22/20	0

<p>MESCO Building Solutions Irving, TX 75061 5244 Bear Creek Court Voice 214-687-9999</p>	<p>Customer Name & Location: CC FIVE FORKS SC CROSS DEVELOPMENT 1215 E BUTLER RD GREENVILLE, SC 29607-5911 US</p>	<p>Customer: CROSS DEVELOPMENT LLC 4336 MARSH RIDGE RD CARROLLTON, TX 75010-4447 US MEGAN VIEREN</p>
<p>Scale: NOT TO SCALE Drawn by: BNS 05/22/20 Checked by: PNR 05/22/20 Project Engineer: SH Job Number: 17-B-60327 Sheet Number: E22</p>		
<p>The engineer whose seal appears hereon is an employee for the manufacturer for the materials described herein. Said seal or certification is limited to the products designed and manufactured by manufacturer only. The undersigned engineer is not the overall engineer of record for this project.</p>		

Drawing has been digitally signed.

Jason Speagle
 May 26, 2020

