

SPLICE PLATE & BOLT TABLE										CAP PLATE BOLTS				
Mark	Qty Top	Qty Bot	Int	Type	Dia	Length	Width	Thick	Length	Mark	Qty	Type	Dia	Length
SP-1	4	0	0	A325	3/4"	1 3/4"	6"	3/8"	10 1/2"	EC-200	4	A325	1/2"	1 1/2"
SP-2	4	0	0	A325	3/4"	1 1/2"	6"	3/8"	9"					

STIFFENER TABLE				
Mark	Stiff Mark	Width	Plate Size Thick	Length
RF1-201	ST1	2"	1/4"	7 15/16"


BASE PLATE TABLE			
Col Mark	Plate Size Width	Thick	Length
BP-1	6"	3/8"	8 1/2"
BP-2	6"	3/8"	8"

ALTERNATE MEMBER		
Frame Line	OID	Mark

FLANGE BRACES: FBxx (1 or 2)
 xx=length(in)
 (1) One Side; (2) Two Sides
 A - L2X2X14G

GENERAL NOTES
 FRAME CLEARANCES SHOWN ARE APPROXIMATE AND MAY VARY DUE TO CONDITIONS (DEFLECTION).
 VERTICAL CLEARANCE DIMENSIONS ARE FROM FINISHED FLOOR REFERENCE ELEVATION.

Mark	Web Depth		Web Plate		Outside Flange			Inside Flange			
	Start/End	Thick	Length	Thick	Length	W x Thk x Length	W x Thk x Length	W x Thk x Length	W x Thk x Length		
RF1-200	8.0/ 8.0	0.134	109.5	5 x 1/4"	x 109.1	5 x 1/4"	x 8.2	5 x 1/4"	x 240.0	5 x 1/4"	x 94.9
RF1-201	8.0/ 8.0	0.134	95.2	5 x 1/4"	x 94.9						
EC-200	w8X10										

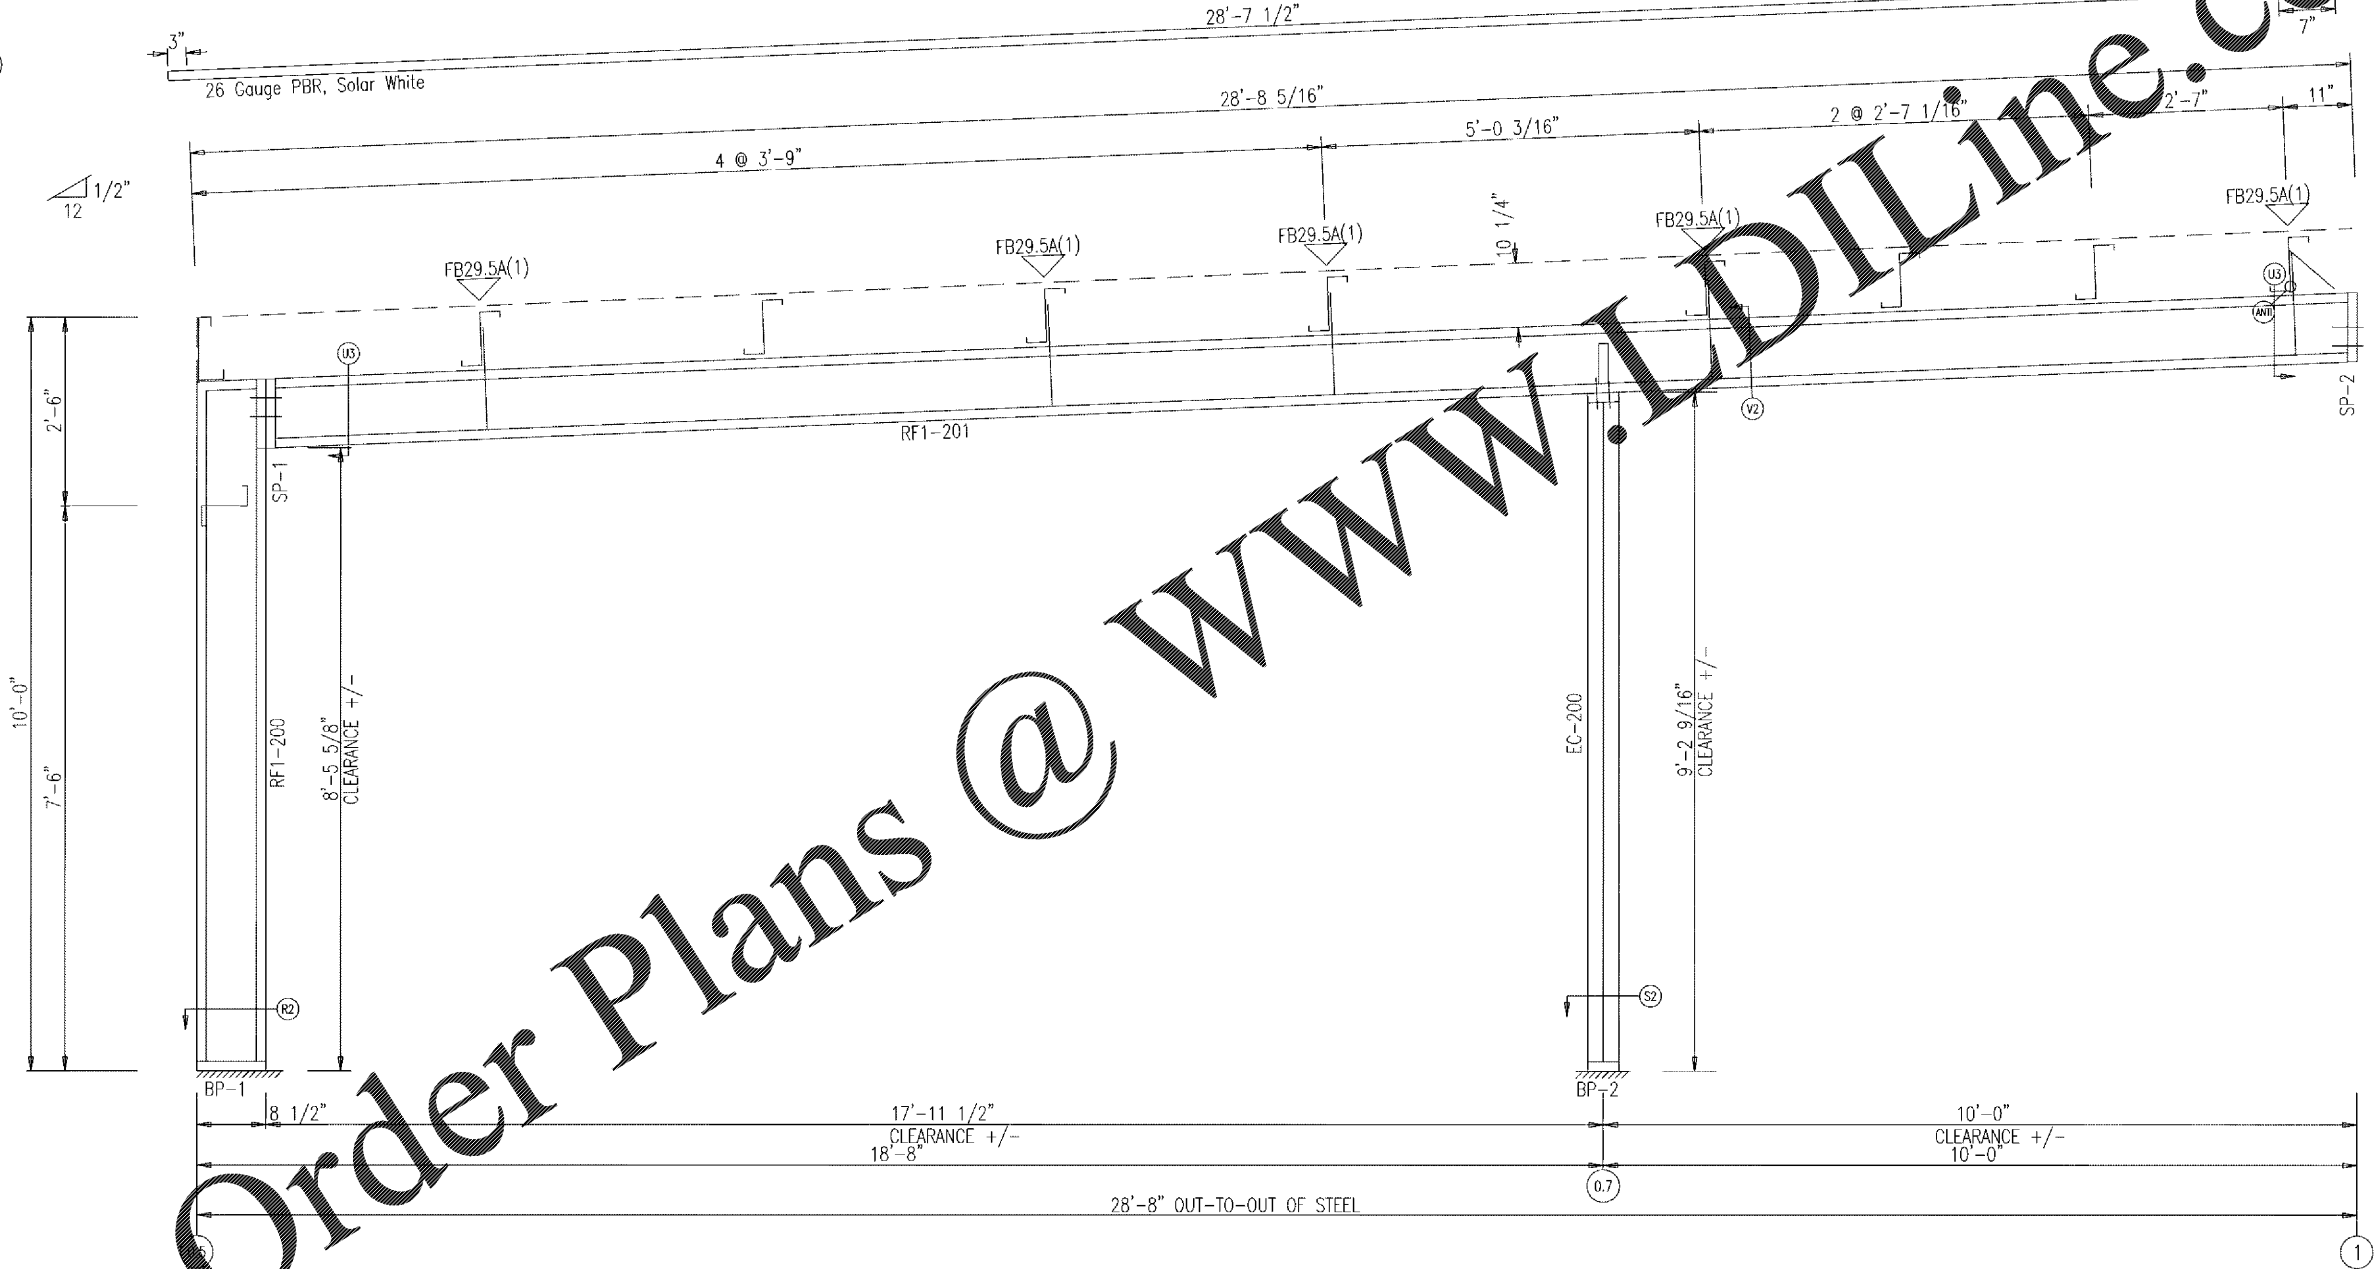

Order Plans @ WWW.LDILine.com

RIGID FRAME ELEVATION: FRAME LINE D.7 K

Ch'd	PNR	Description	Date	Revision
		FOR ERECTOR INSTALLATION	05/22/20	0

MESCO Building Solutions
 5944 Bear Creek Court
 Irving, TX 75061
 Voice 214-687-9999 Fax 214-687-9737

Customer:
 CROSS DEVELOPMENT LLC
 4336 MARSH RIDGE RD
 CARROLLTON, TX 75010-4447 US
 MEGAN WEREN

Project Name & Location:
 CC FIVE FORKS SC
 CROSS DEVELOPMENT
 0215 E BUTLER RD
 GREENVILLE, SC 29607-9911 US

Scale: NOT TO SCALE
 Drawn by: BNS 05/22/20
 Checked by: PNR 05/22/20
 Project Engineer: SH
 Job Number: 17-B-60327
 Sheet Number: E26

The engineer whose seal appears hereon is an employee for the manufacturer for the materials described herein. Said seal or certification is limited to the products designed and manufactured by manufacturer only. The undersigned engineer is not the overall engineer of record for this project.

Drawing has been digitally signed.

Jason Speagle
 May 26, 2020

