


EQUIPMENT LEGEND	
MC0001	MOUSE
MC0001	DESK PHONE
MC0003	DEBIT READER
MC0005	HAND HELD SCANNER
MC0013	REGISTER CPU
MC0015	MONEYGRAM PRINTER
MC0016	REGISTER PRINTER
MC0021	REGISTER KEYPAD MONITOR
MC0022	MONEY ORDER DISPENSER
MC0024	CASH DRAWER
MC0032	KEYBOARD AND MOUSE
MC0047	ANTI-FATIGUE MAT, TYP OF 3

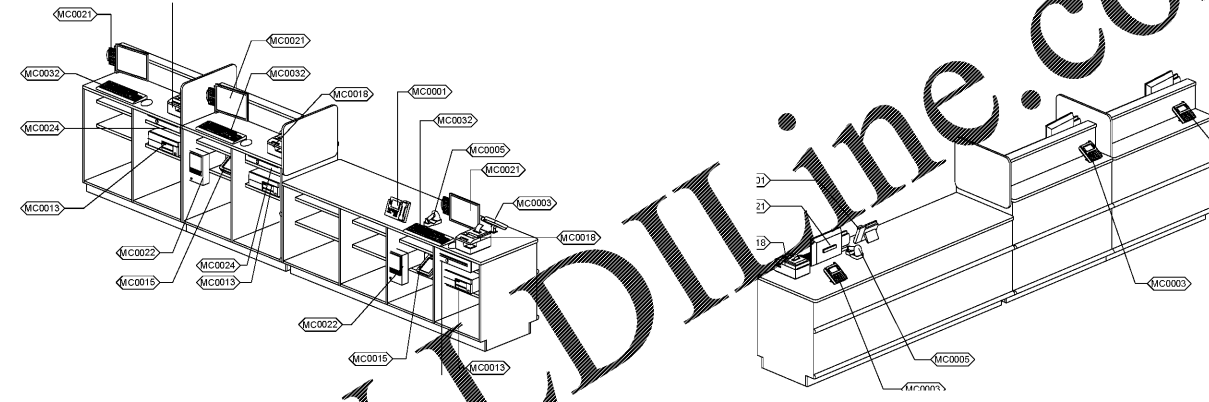

5 ELEVATION (FOR REFERENCE ONLY)


4 MC COUNTER ELEVATION (FOR REFERENCE ONLY)

820 MONEY CENTER


- PAINT ACCENT WALL P78 WITH 4'-0" HIGH PS1. REF FINISH PLAN FOR EXTENTS
- PAINT ALL REMAINING WALLS PS1 WITH 4'-0" HIGH PS1. REF FINISH PLAN FOR EXTENTS
- INSTALL PLASTIC BASE B8 ON ALL WALLS
- REPAIR DAMAGED WALLS BOTH INTERIOR AND EXTERIOR, TYP

FLOOR
• REF A1.1


CEILING
• REF SA1

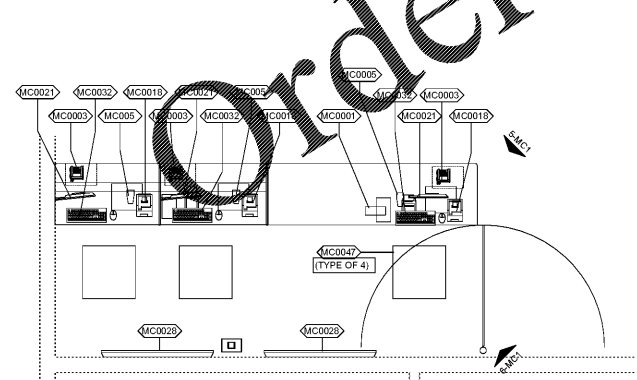

3 MONEY CENTER PLAN
3/8" = 1'-0"

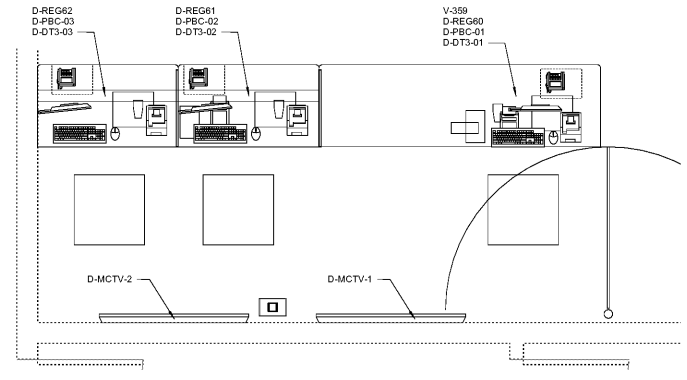

2 MONEY CENTER PLAN
1/2" = 1'-0"

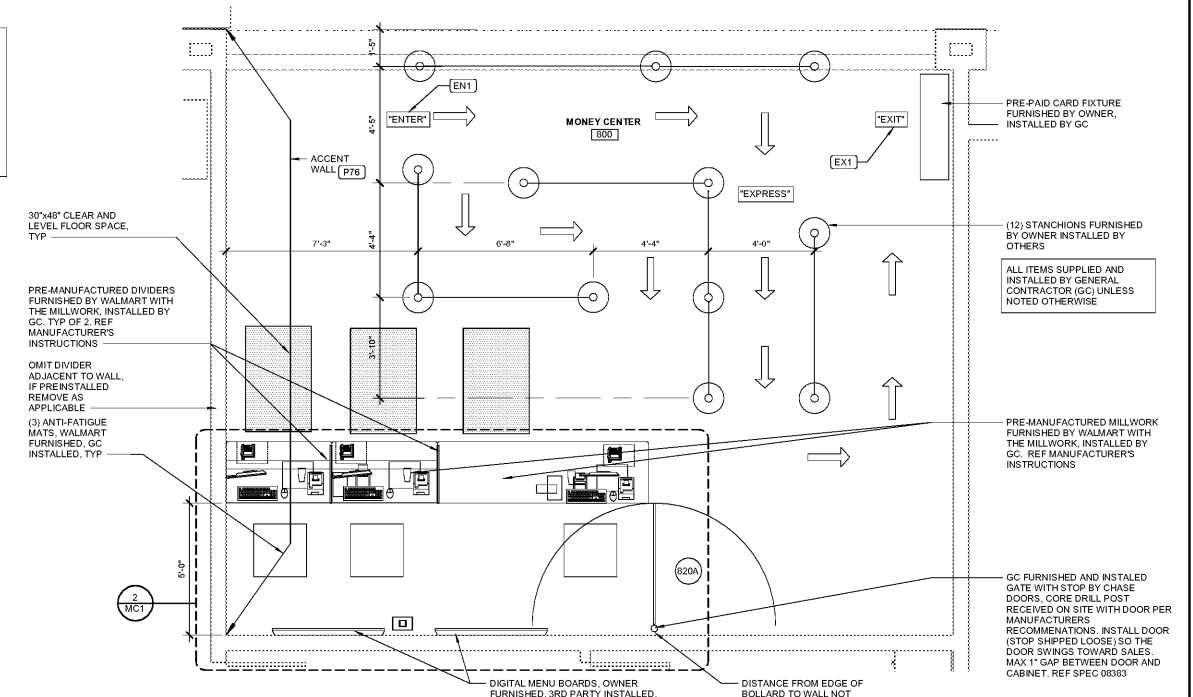

1 MONEY CENTER PLAN
3/8" = 1'-0"

STIPULATION FOR REUSE
 THIS IS AN ORIGINAL SET OF DRAWINGS FOR THE PROJECT DESCRIBED HEREIN. IT IS THE PROPERTY OF BRR AND IS TO BE USED ONLY FOR THE PROJECT AND SITE SPECIFICALLY IDENTIFIED HEREON. IT IS NOT TO BE REPRODUCED, COPIED, OR TRANSMITTED IN ANY FORM OR BY ANY MEANS, ELECTRONIC OR MECHANICAL, INCLUDING PHOTOCOPYING, RECORDING, OR BY ANY INFORMATION STORAGE AND RETRIEVAL SYSTEM, WITHOUT THE WRITTEN PERMISSION OF BRR. ANY REUSE OF THESE DRAWINGS FOR OTHER PROJECTS WITHOUT THE WRITTEN PERMISSION OF BRR IS STRICTLY PROHIBITED.

CONSULTANTS

Walmart
 ATLANTA (GRESHAM), GA
 2427 GRESHAM RD SE 30316
 STORE NO. 03709-233
 UCB NUMBER: 9845888 | PHOTO: 2021 SPRB-R

ISSUE BLOCK

NO.	DATE	DESCRIPTION

CHECKED BY:
 DRAWN BY: MED
 PROTO CYCLE: 10/30/20
 DOCUMENT DATE: 11/20/20

NOT FOR CONSTRUCTION

MONEY CENTER PLANS AND DETAILS

SHEET: MC1

Order Plans @ WWW.LEDILine.com