

STIPULATION FOR REUSE
THIS DOCUMENT IS THE PROPERTY OF BRR AND IS NOT TO BE REPRODUCED OR TRANSMITTED IN ANY FORM OR BY ANY MEANS, ELECTRONIC OR MECHANICAL, INCLUDING PHOTOCOPYING, RECORDING, OR BY ANY INFORMATION STORAGE AND RETRIEVAL SYSTEM, WITHOUT THE WRITTEN PERMISSION OF BRR. ANY REUSE OF THIS DOCUMENT FOR ANY PROJECT OTHER THAN THE PROJECT SPECIFICALLY IDENTIFIED IN THE TITLE BLOCK IS STRICTLY PROHIBITED. BRR WILL NOT BE RESPONSIBLE FOR ANY REUSE OF THIS DOCUMENT FOR ANY OTHER PROJECT.

CONSULTANTS

Walmart
ATLANTA (GRESHAM), GA
2427 GRESHAM RD SE 30316
STORE NO. 03709-233
JOB NUMBER: 9845888 | PHOTO: 185
2021 SPRB-R

ISSUE BLOCK



NO.	DATE	DESCRIPTION

CHECKED BY:
DRAWN BY: MED
PROTO CYCLE: 10/30/20
DOCUMENT DATE: 11/20/20

NOT FOR CONSTRUCTION

VISION CENTER ELEVATIONS

SHEET: VC.1

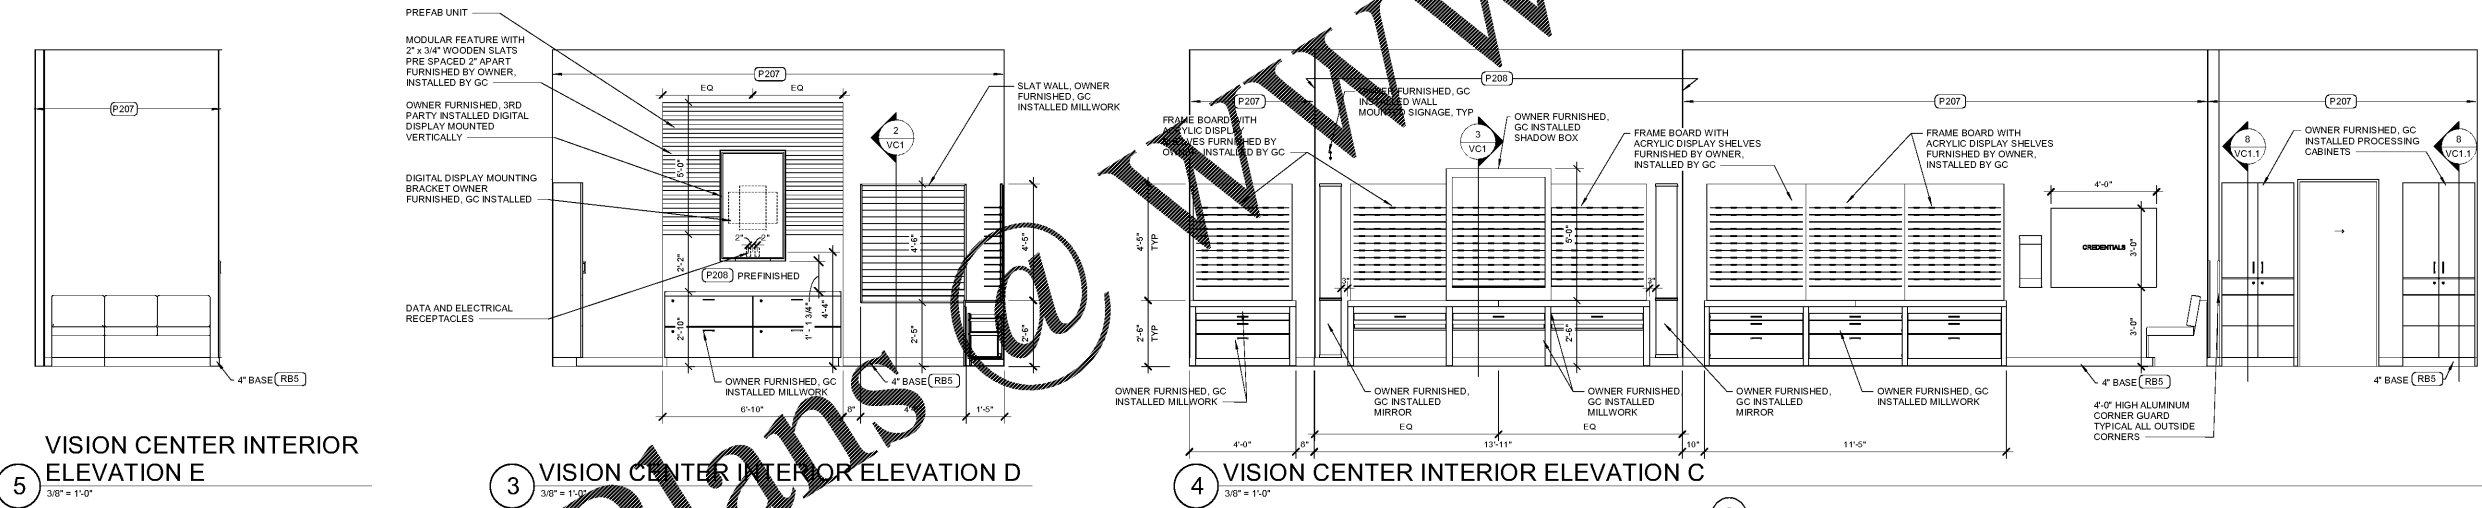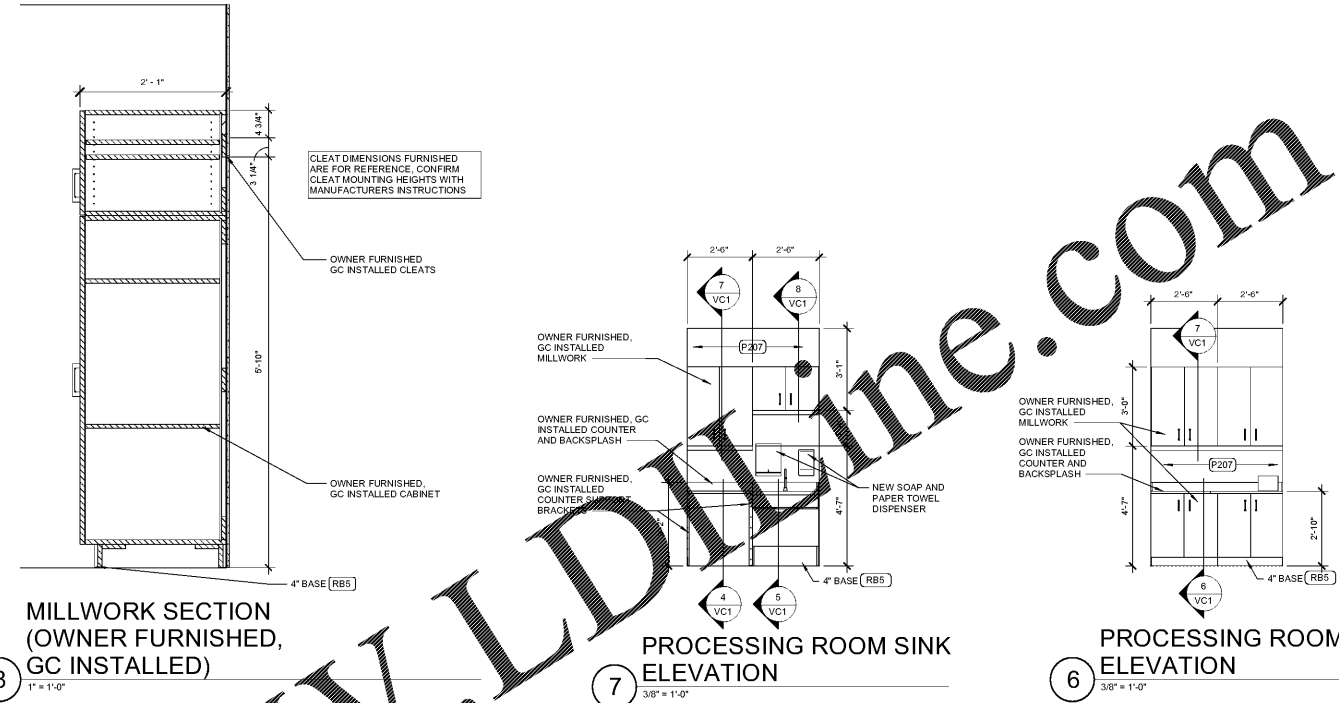

11/20/20 10:45 AM
185 802/3709-233 (Store) (Gresham) (L2709) AtlantaGresham GA 95_8_ARCH_V01.dwg