

LEGEND

- ② STAINLESS STEEL CORNER TRIM FULL HEIGHT UNLESS NOTED OTHERWISE
- ③ STAINLESS STEEL CORNER TRIM FULL HEIGHT UNLESS NOTED OTHERWISE
- ④ STAINLESS STEEL INSIDE CORNER TRIM FULL HEIGHT UNLESS NOTED OTHERWISE

- NOTES:
1. REF 2 - GA1.1 FOR CORNER GUARD AND TRIM DETAILS
 2. INSTALL FAUX TILE PANELS (FT1) AT EXTENTS OF EXISTING TILE/FRTRRP IN CUSTOMER VISIBLE AREAS.

brr

ARCHITECT OF RECORD:
 JOHN P. FRANK
 8125 MIDWAY AVE
 www.brrinc.com
 TEL: 912-242-9095
 FAX: 912-242-9044

STIPULATION FOR REUSE:
 THIS DOCUMENT IS THE PROPERTY OF BRR AND IS TO BE USED ONLY FOR THE PROJECT AND SITE SPECIFICALLY IDENTIFIED HEREIN. IT IS NOT TO BE REPRODUCED, COPIED, OR TRANSMITTED IN ANY FORM OR BY ANY MEANS, ELECTRONIC OR MECHANICAL, INCLUDING PHOTOCOPYING, RECORDING, OR BY ANY INFORMATION STORAGE AND RETRIEVAL SYSTEM, WITHOUT THE WRITTEN PERMISSION OF BRR. THE USER SHALL BE RESPONSIBLE FOR OBTAINING ALL NECESSARY PERMITS AND APPROVALS FROM ALL APPLICABLE AGENCIES AND AUTHORITIES. BRR SHALL NOT BE RESPONSIBLE FOR ANY DAMAGE TO PERSONS OR PROPERTY CAUSED BY THE USE OF THIS DOCUMENT.

CONSULTANTS

Walmart
 ATLANTA (GRESHAM), GA
 2427 GRESHAM RD SE 30316
 STORE NO. 03709-233
 9845888 | PHOTO:
 2021 SPRB-R

ISSUE BLOCK



NO.	DATE	DESCRIPTION

CHECKED BY:
 DRAWN BY: MED
 PHOTO CYCLE: 10/30/20
 DOCUMENT DATE: 11/20/20

NOT FOR CONSTRUCTION


FRONT GROCERY FINISH PLAN

SHEET: GA1.1

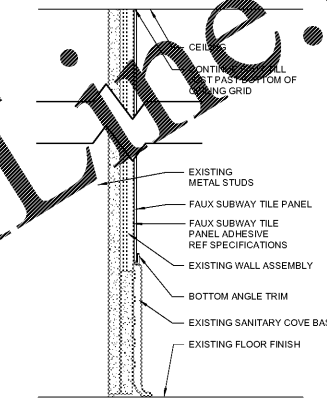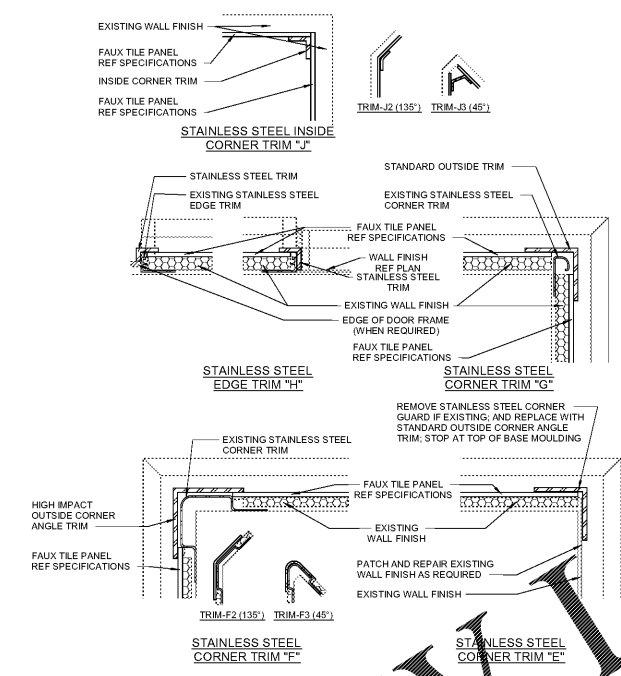

② CORNER GUARD AND TRIM
 6" = 1'-0"

③ FAUX TILE ENLARGED SECTION
 3" = 1'-0"

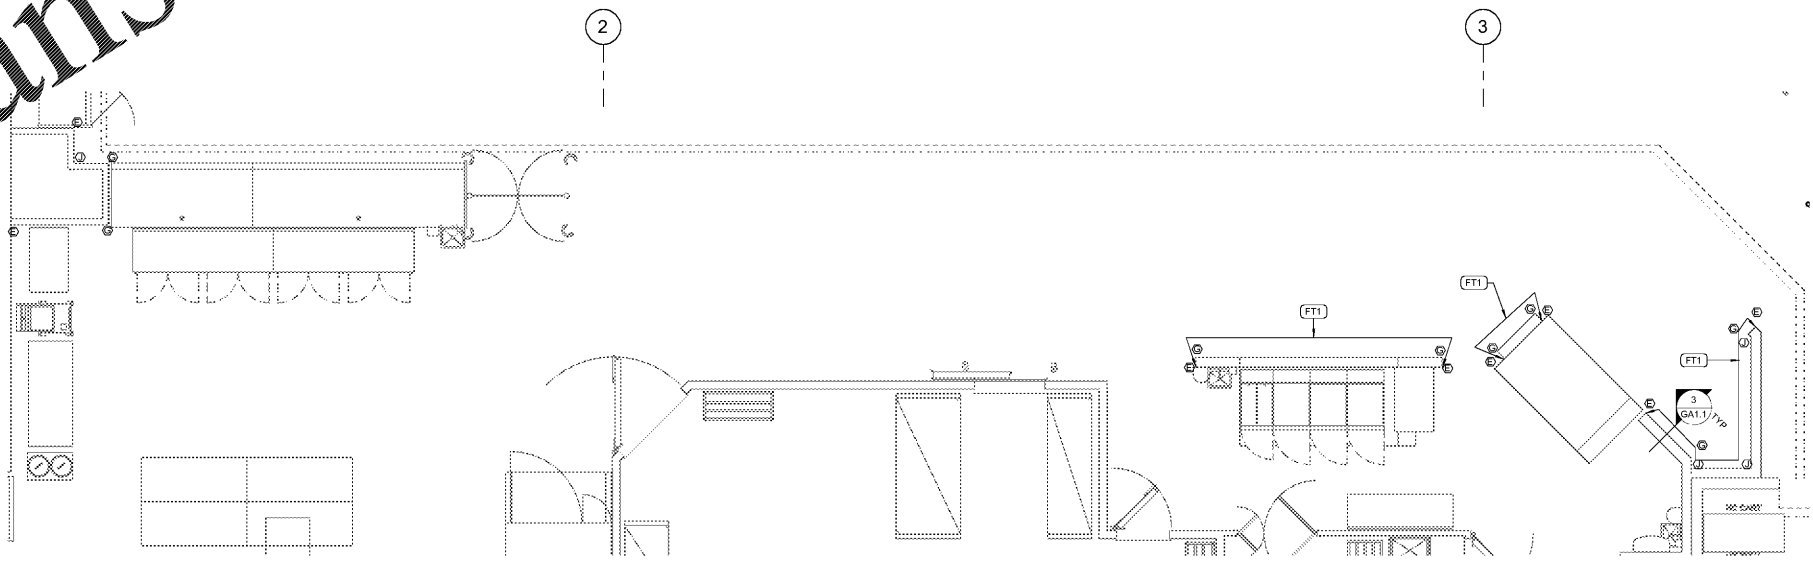

Order Plans @ www.LDILine.com