


ALL DESIGNS, DRAWINGS AND SPECIFICATIONS DEPICTED ON THIS SHEET ARE THE PROPERTY OF D3 STUDIO, P.L.L.C. ANY UNAUTHORIZED USE OR REPRODUCTION IS SUBJECT TO LEGAL PROSECUTION. POSSESSION IN ANY FORM CONSTITUTES ACCEPTANCE OF THESE CONDITIONS. COPYRIGHT 2021

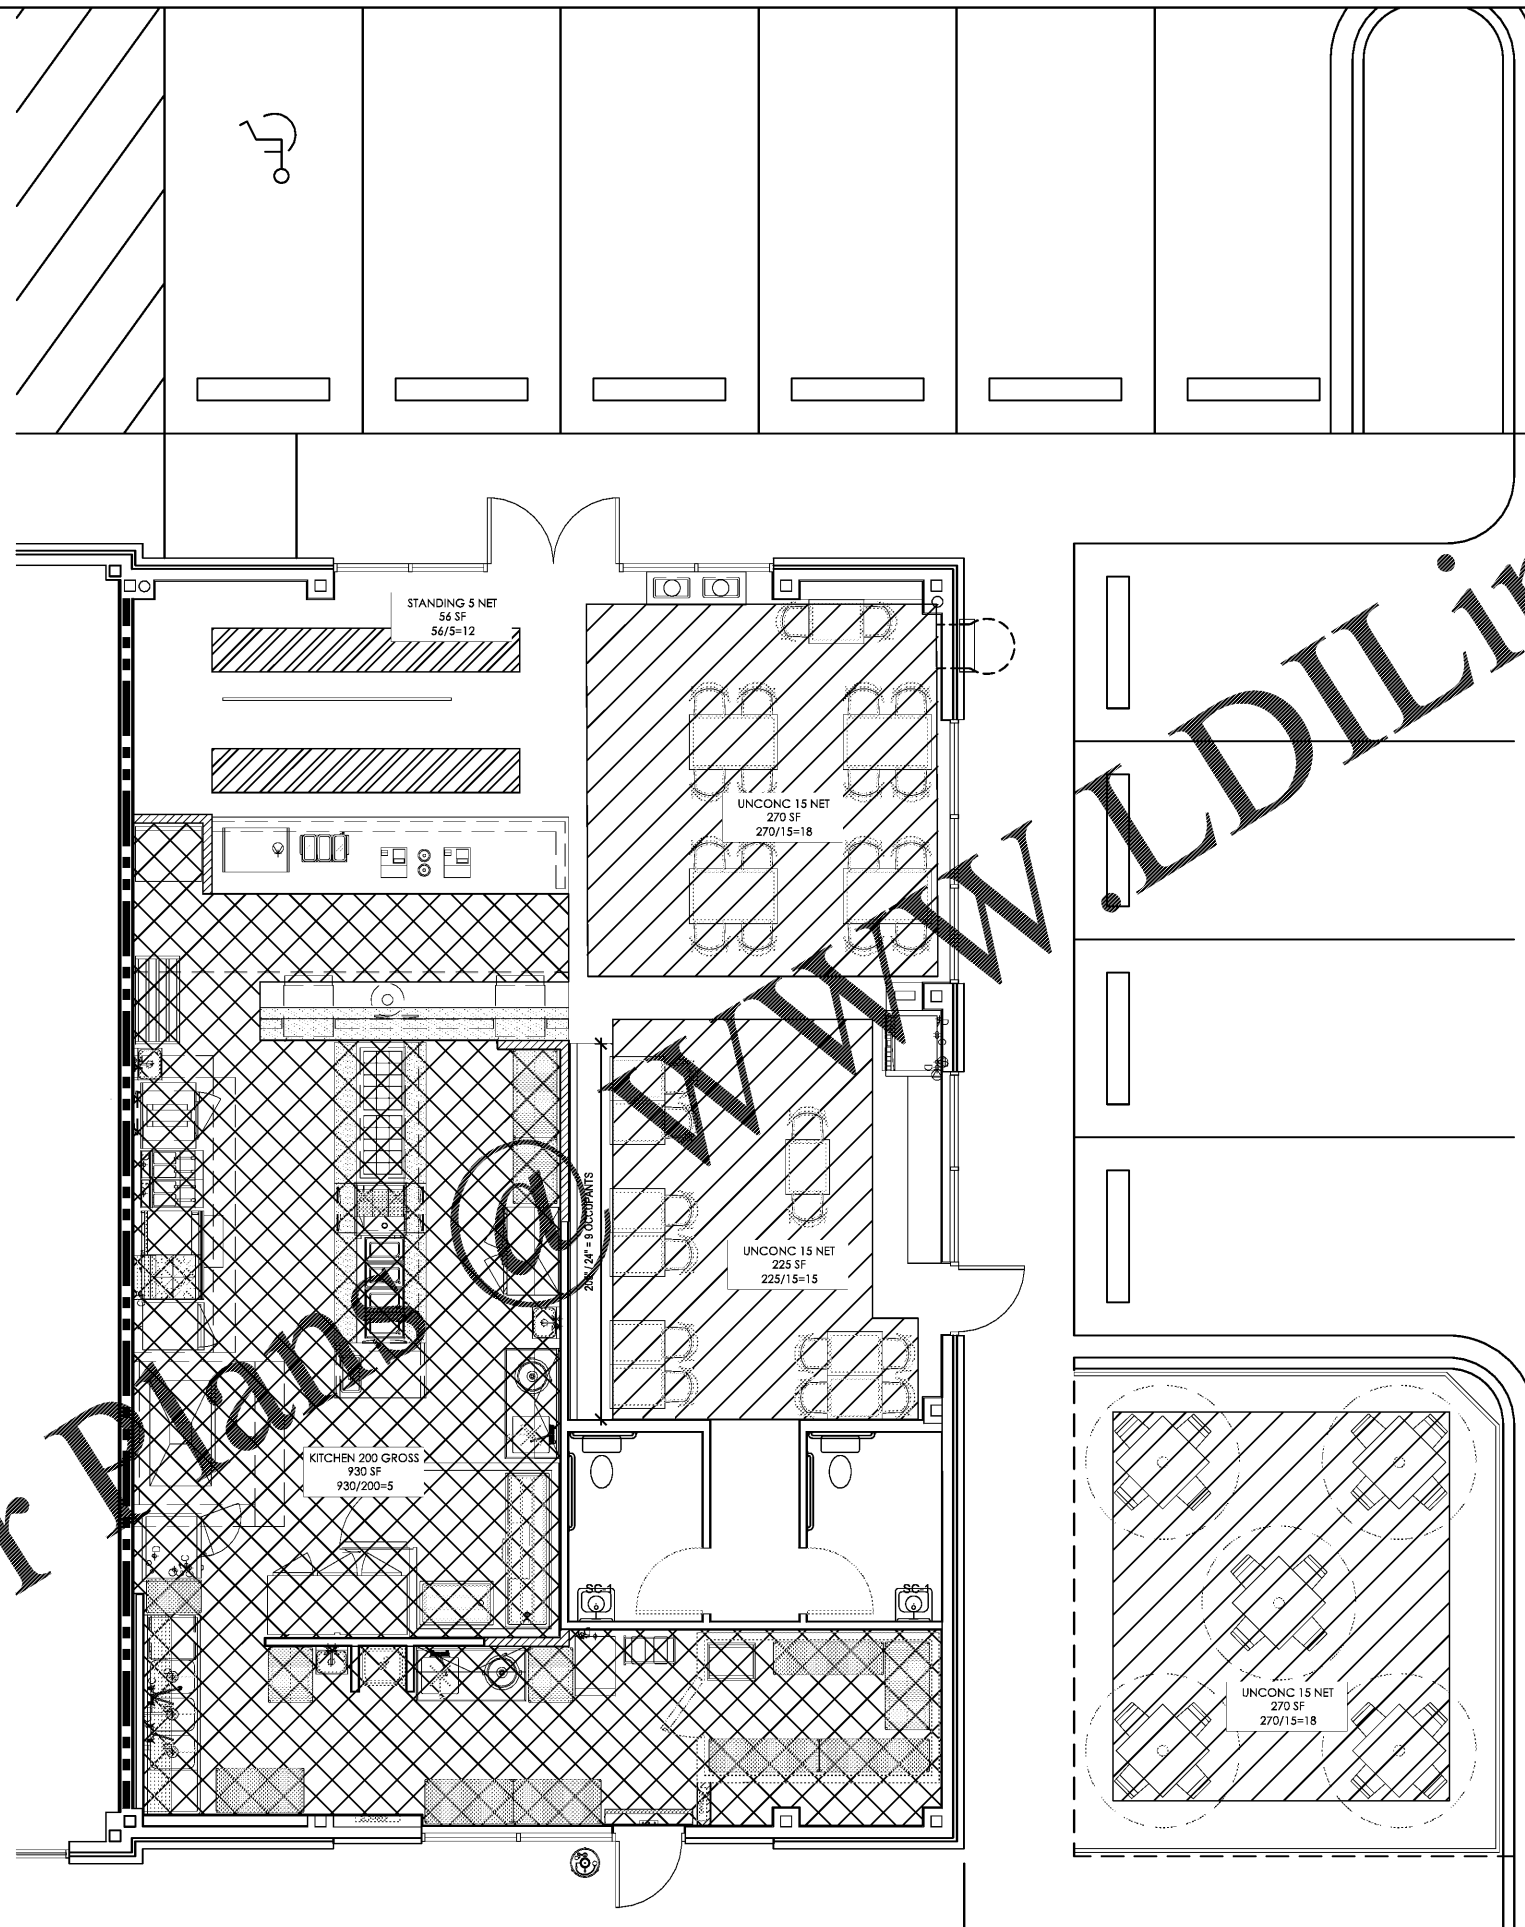

OCCUPANT LOAD LEGEND:

- KITCHEN / COMMERCIAL
200 GROSS
930 SF / 200 = 5
- ASSEMBLY - UNCONCENTRATED (TABLES & CHAIRS) 15 NET
495 SF / 15 = 33 INTERIOR
270 SF / 15 = 18 EXTERIOR
- ASSEMBLY - BANQUETTE LENGTH / 24"
205' / 24" = 9 OCCUPANTS
- ASSEMBLY - STANDING 5 NET
56 SF / 5 = 12

TOTAL: 77 OCCUPANTS

d3 studio
 PLANNING * ARCHITECTURE * INTERIORS
 1318 CENTRAL AVENUE :: SUITE A-10
 CHARLOTTE, N.C. 28205
 WEBSITE :: WWW.D3STUDIO.COM



FOR CONSTRUCTION

Viva Chicken.
 PERUVIAN ROTISSERIE JOINT
 1139 WOODRUFF RD.
 -SUITE B
 GREENVILLE, SC
 29607

| REVISION | | |
|----------|------|---------|
| no. | date | comment |
| | | |
| | | |
| | | |

DRAWN BY: JMT
 CHECKED BY: SFB
 SUBMITTAL DATE: 02.09.2021
 PROJECT NUMBER: 02-2031

OCCUPANT LOAD PLAN

LS1.1