


MATCH LINE - SEE SHEET CS108 FOR CONTINUATION

NOTES

- LINE 1
- LINE 2
- LINE 3

LEGEND

- LINE 1
- LINE 2
- LINE 3

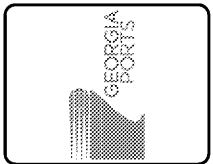

Rev	Date	Description
0	02/03/2021	ISSUE FOR BID


GEORGIA PORTS AUTHORITY
GCT CAPACITY IMPROVEMENTS - PHASE 2
PAVEMENT MARKING PLAN

Designed by:	Date:	Rev:
Dwn by:	MMN Project No: 5531-264B	0
Reviewed by:	GPA Project No: 1910-1011C	
Submitted by:	Drawing Scale: AS NOTED	
MOFFATT & NICHOL		Per scale: 1"=30' (10 SHEET)



2 EAST BRYAN ST., STE 601
SAVANNAH, GA 31401
912.231.0044
moffatt & nichol

SEAL

Sheet Reference No.
CS113
INDEX: OF

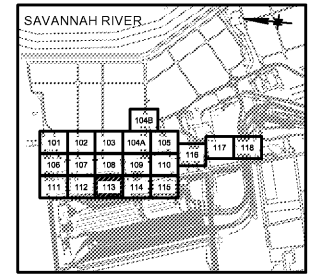


KEY PLAN

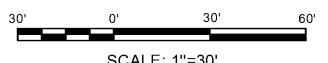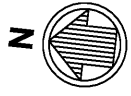

SCALE: 1"=30'

ISSUED FOR BID
2021/02/03
NOT TO BE USED FOR CONSTRUCTION

DRAWING SCALES SHOWN BASED ON 22"x34" DRAWING

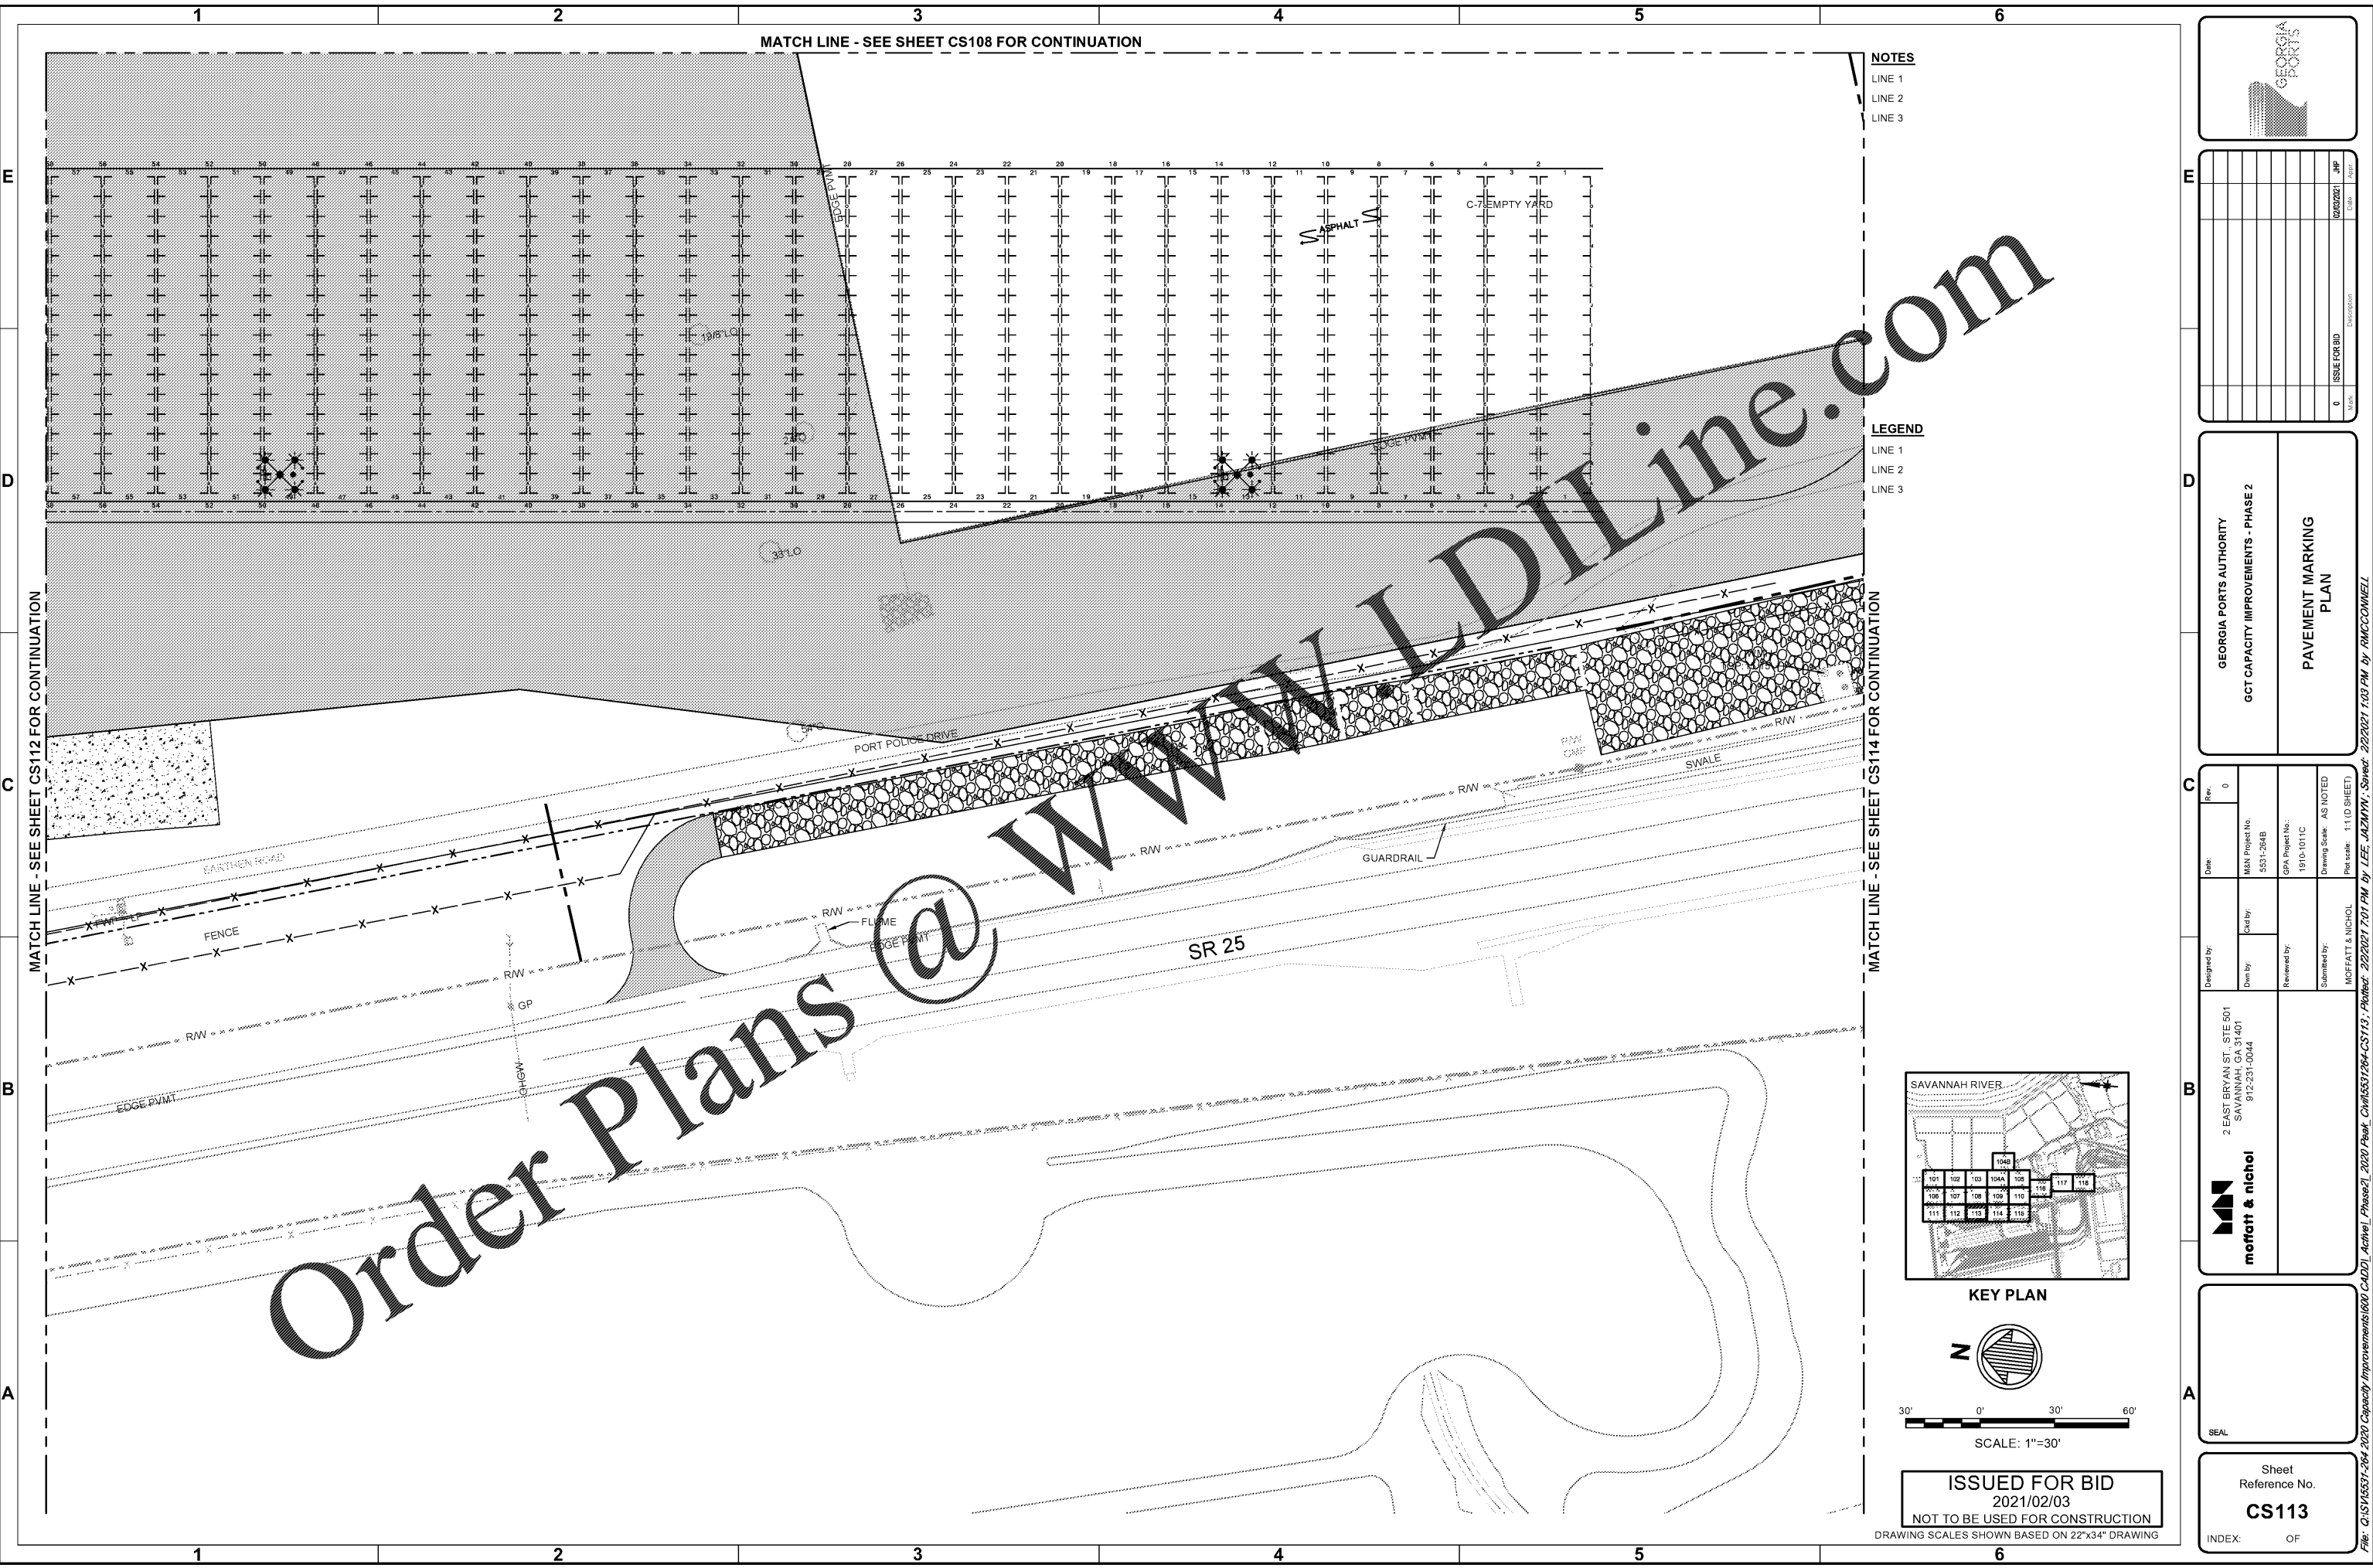

Order Plans @ www.diline.com

File: Q:\SV\5531-264 2020 Capacity Improvements\600 CADD\1_Achiel_Phase2\2020 Peak_Civil\5531264-CS113 - Planetx 22/2021 7:01 PM by LEE, KAMMYN, Saved: 22/2021 1:03 PM by RMCCONNELL