

FOUNDATION PLAN

AS-BUILT FOUNDATION DATA				
BENT	PILE NO.	PILE TIP ELEVATION	PILE NO.	PILE TIP ELEVATION
1	1		8	
	2		9	
	3		10	
	4		11	
	5		12	
	6		13	
	7		14	

AS-BUILT FOUNDATION DATA				
BENT	PILE NO.	PILE TIP ELEVATION	PILE NO.	PILE TIP ELEVATION
2	1		8	
	2		9	
	3		10	
	4		11	
	5		12	
	6		13	
	7		14	


AS-BUILT FOUNDATION DATA				
BENT	COL.	PILE NO.	PILE TIP ELEV.	BOT. OF FOOTING ELEV.
1	1	1		
		2		
		3		
		4		
2	2	1		
		2		
		3		
		4		
3	3	1		
		2		
		3		
		4		
5	5	1		
		2		
		3		
		4		
		5		
		6		
6	6	1		
		2		
		3		
		4		
		5		
		6		

AS-BUILT FOUNDATION DATA				
BENT	COL.	PILE NO.	PILE TIP ELEV.	BOT. OF FOOTING ELEV.
1	1	1		
		2		
		3		
		4		
2	2	1		
		2		
		3		
		4		
3	3	1		
		2		
		3		
		4		
4	4	1		
		2		
		3		
		4		
5	5	1		
		2		
		3		
		4		
		5		
		6		
6	6	1		
		2		
		3		
		4		
		5		
		6		

AS-BUILT FOUNDATION DATA				
BENT	PILE NO.	PILE TIP ELEVATION	PILE NO.	PILE TIP ELEVATION
5	LT1		8	
	1		9	
	2		10	
	3		11	
	4		12	
	5		13	
	6		14	
7		RT1		

NOTE:
 THIS "AS-BUILT FOUNDATION" INFORMATION SHEET SHALL BE FILLED IN BY THE PROJECT ENGINEER AND THE COMPLETED PDF FORWARDED TO BRIDGEOFFICE@DOT.GA.GOV AFTER INSTALLATION OF ALL PILES AND FOOTINGS FOR POSTING TO THE PLANS AS A PERMANENT RECORD OF THE BRIDGE CONSTRUCTION.

PROJECT ENGINEER _____
 DATE _____
 (AREA CODE) TELEPHONE NUMBER _____

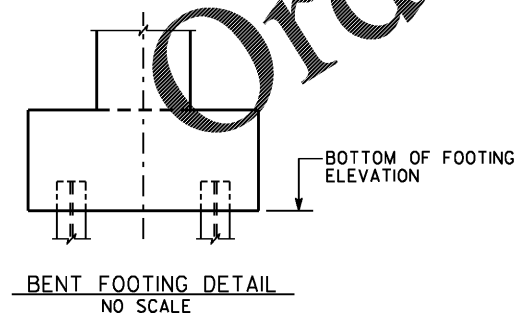

BRIDGE NO. 1

GEORGIA
DEPARTMENT OF TRANSPORTATION
 ENGINEERING DIVISION-OFFICE OF BRIDGES AND STRUCTURES

AS-BUILT FOUNDATION INFORMATION
 SR 18 OVER LONG CANE CREEK
 TROUP COUNTY 0013999

SCALE: 1" = 15'-0" UNLESS OTHERWISE NOTED NOVEMBER 2020

DESIGNED	DVW	CHECKED	SAW	REVIEWED	DLC/SKG
DRAWN	JNA	DESIGN GROUP	DPD	APPROVED	WMD

INFRASTRUCTURE
 CONSULTING & ENGINEERING
 4940 PEACHTREE INDUSTRIAL BLVD., SUITE 310
 NORCROSS, GEORGIA 30071

DRAWING NO. 35-0030
 BRIDGE SHEET 30 OF 34