



Lancaster County, South Carolina
Heath Springs Soccer Complex



200 Boyd Falls Road
Heath Springs, SC 29058

Revisions:
PER REVIEW COMMENTS-1 01/28/2021

Proj. No.: 80703
Date: 10/09/2020

Sheet Name:
Plat of Property -
Recorded 10/03/2019

G-004

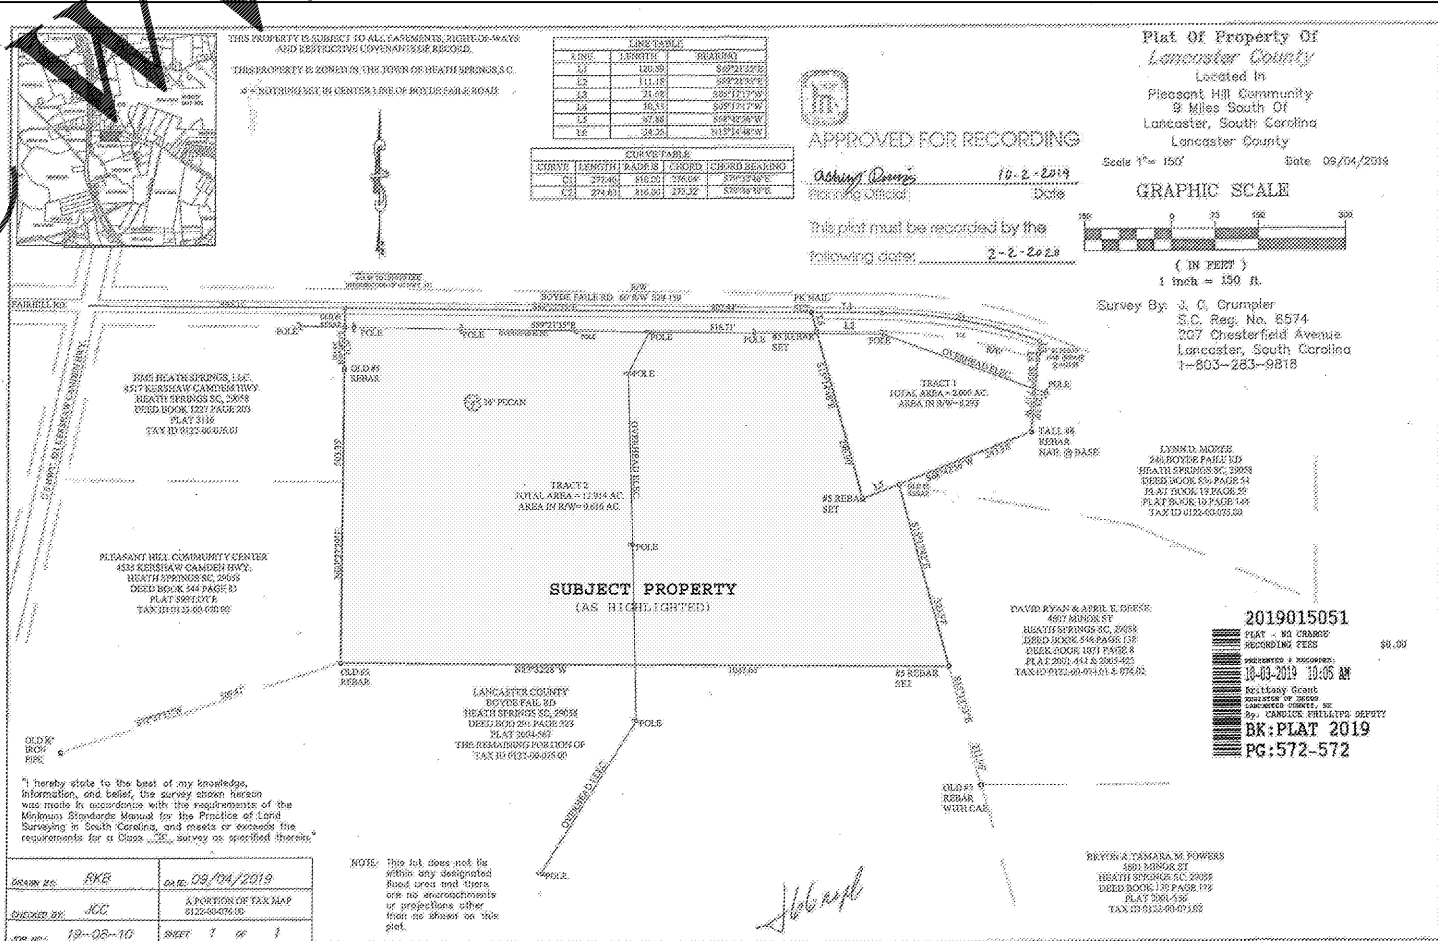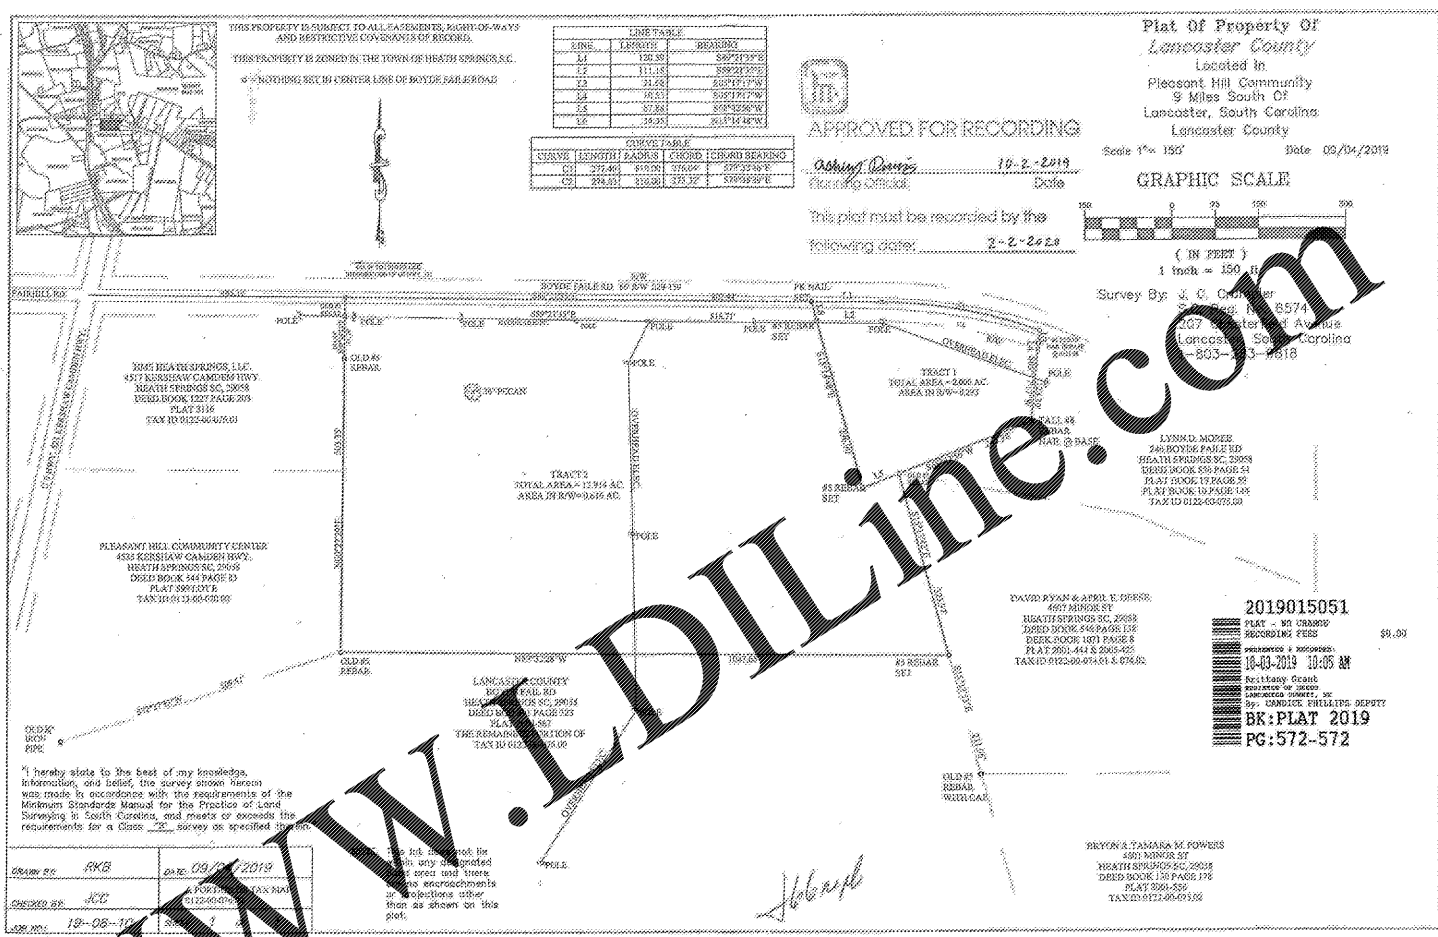

Order Plans @ WWW.LDILINE.COM