


**PLANT SCHEDULE**

KEY	QUANTITY	SCIENTIFIC NAME	COMMON NAME	SIZE	SPECIFICATION	REMARKS
<b>TREES - SHADING</b>						
PA	1	PLATANUS X ACERIFOLIA	LONDON PLANE TREE	1.5" CAL. MIN.	#25G OR B&B	STRONG CENTRAL LEADER (NO CO-DOMINANT STEMS); TYPICAL IN SPECIES HABIT; GOOD LIVING CONDITION
QF	8	QUERCUS FALCATA	SOUTHERN RED OAK	1.5" CAL. MIN.	#25G OR B&B	STRONG CENTRAL LEADER (NO CO-DOMINANT STEMS); TYPICAL IN SPECIES HABIT; GOOD LIVING CONDITION
QC	10	QUERCUS COCCINEA	SCARLET OAK	1.5" CAL. MIN.	#25G OR B&B	STRONG CENTRAL LEADER (NO CO-DOMINANT STEMS); TYPICAL IN SPECIES HABIT; GOOD LIVING CONDITION
QH	2	QUERCUS HEMISPHERICA	LAUREL OAK	1.5" CAL. MIN.	#25G OR B&B	STRONG CENTRAL LEADER (NO CO-DOMINANT STEMS); TYPICAL IN SPECIES HABIT; GOOD LIVING CONDITION
<b>TREES - SCREENING</b>						
CC	19	CERCIS CANADENSIS	EASTERN REDBUD	8' HT. MIN.	#25G OR B&B	ROUNDED CROWN; PRUNED TO "U"-SHAPED CROTCH ANGLES, NOT "V"
CV	19	CHIONANTHUS VIRGINICUS	FRINGE TREE	8' HT. MIN.	#25G OR B&B	STRONG CENTRAL LEADER (NO CO-DOMINANT STEMS); TYPICAL IN SPECIES HABIT; GOOD LIVING CONDITION
LT	12	LIRIODENDRON TULIPIFERA	TULIP POPLAR	1.5" CAL. MIN.	#25G OR B&B	STRONG CENTRAL LEADER (NO CO-DOMINANT STEMS); TYPICAL IN SPECIES HABIT; GOOD LIVING CONDITION
NS	9	NYSSA SYLVATICA	BLACK GUM	1.5" CAL. MIN.	#25G OR B&B	STRONG CENTRAL LEADER (NO CO-DOMINANT STEMS); TYPICAL IN SPECIES HABIT; GOOD LIVING CONDITION
TD	12	TAXODIUM DISTICHUM	BALD CYPRESS	1.5" CAL. MIN.	#25G OR B&B	STRONG CENTRAL LEADER (NO CO-DOMINANT STEMS); TYPICAL IN SPECIES HABIT; GOOD LIVING CONDITION
JV	11	JUNIPERUS VIRGINIANA	EASTERN RED CEDAR	8' HT. MIN.	#25G OR B&B	STRONG CENTRAL LEADER (NO CO-DOMINANT STEMS); TYPICAL IN SPECIES HABIT; GOOD LIVING CONDITION
<b>SHRUBS</b>						
AG	84	ABELIA X GRANDIFLORA 'RADIANCE'	RADIANCE GLOSSY ABELIA	18" HT. MIN.	#3G	SPECIMEN, FULLNESS OF BRANCHING
CS	15	CAMELLIA SASANQUA	SASANQUA CAMELLIA	36" HT. MIN.	#5G - #7G	SPECIMEN, FULLNESS OF BRANCHING TO GROUND
IG	82	ILEX GLABRA 'COMPACTA'	COMPACT INKBERRY HOLLY	36" HT. MIN.	#5G - #7G	SPECIMEN, FULLNESS OF BRANCHING TO GROUND
IV	24	ILEX VOMITORIA 'NANA'	DWARF YAUPON HOLLY	18" HT. MIN.	#3G	SPECIMEN, FULLNESS OF BRANCHING
IP	118	ILICIIUM PARVIFLORUM	SMALL ANISE TREE	36" HT. MIN.	#5G - #7G	SPECIMEN, FULLNESS OF BRANCHING TO GROUND
JP	34	JUNPERUS X PFITZERIANA	PFITZER JUNIPER "Sea Green" or equal	24" HT. MIN.	#3G	SPECIMEN, FULLNESS OF BRANCHING
PL	80	PRUNUS LAUROCERASUS 'SCHIPKAENSIS'	SKIP LAUREL	24" HT. MIN.	#2C OR #3G	SPECIMEN, FULLNESS OF BRANCHING
WM	140	MYRICA CERIFERA	WAX MYRTLE	36" HT. MIN.	#5G - #7G	SPECIMEN, FULLNESS OF BRANCHING TO GROUND
<b>GRASSES AND GROUNDCOVERS</b>						
LM	476	LIRIOPE MUSCARI 'BIG BLUE'	BIG BLUE LILY TURF	6"	PLUGS	SPECIMEN, FLATS
MC	110	MUHLENBERGIA CAPILLARIS	MUHLY GRASS	12"	1G	SPECIMEN
EV	89	PANICUM VIRGATUM	SWITCH GRASS	18"	1G	SPECIMEN


PLANT LIST IS SUPPLIED FOR CONVENIENCE ONLY. CONTRACTOR IS RESPONSIBLE FOR ALL QUANTITIES ON THE PLAN.

**4 PLANT SCHEDULE**  
NTS

**1 SINGLE STEM TREE PLANTING DETAIL**

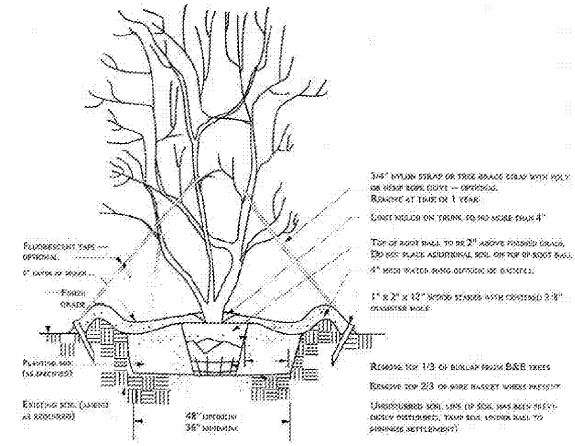


**2 MULTI-STEM TREE PLANTING DETAIL**  
NTS

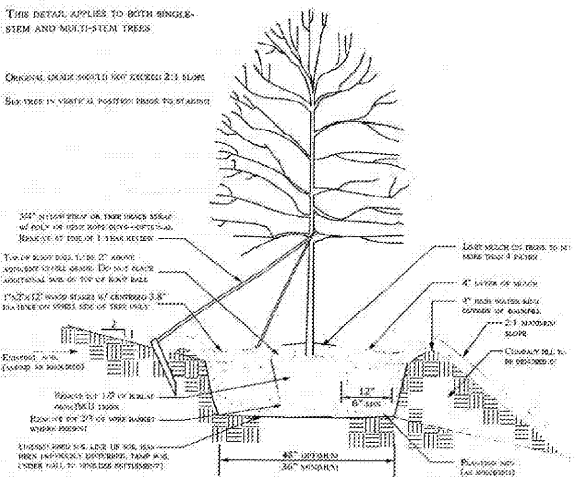

**3 PLANTING ON A SLOPE DETAIL**  
NTS



Order Plans @ WWW.WOLPERTLINE.COM

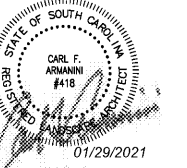

Lancaster County, South Carolina  
**Heath Springs Soccer Complex**  
200 Boyd Fails Road  
Heath Springs, SC 29058

Revisions:  
PER REVIEW COMMENTS-1 01/28/2021

Proj. No.: 80703  
Date: 10/09/2020

Sheet Name:  
Landscape Notes  
and Details