



1 GLASS BLOCK DETAIL  
NTS

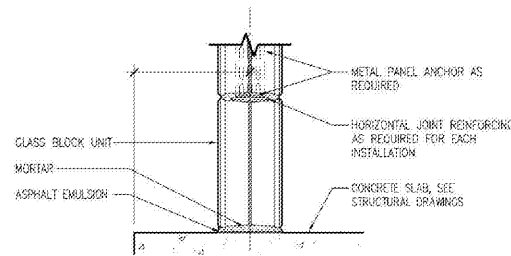

2 GLASS BLOCK DETAIL  
SCALE: 1/2" = 1'-0"

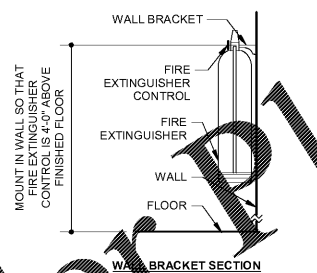


**FIRE EXTINGUISHER NOTES:**  
WALL BRACKETS & FIRE EXTINGUISHERS PER SPECIFICATIONS  
BRACKET TO BE APPROPRIATELY RATED FIRE EXTINGUISHER CABINET IN RATED WALL ASSEMBLIES

3 FIRE EXTINGUISHER BRACKET MOUNT  
SCALE: 3/4" = 1'-0"


FINISH SCHEDULE								
ROOM NO.	ROOM NAME	FLOOR		WALL FINISH	CEILING			REMARKS
		FINISH	BASE		CEILING MATL	FINISH	HEIGHT	
101	CONCESSIONS	RESINOUS FLOORING	6" COVED RESINOUS FLOORING	CMU, PT-1	MDO PLYWOOD	PT-3/PT-4	10'-0"	
102	TELECOM	RESINOUS FLOORING	6" COVED RESINOUS FLOORING	CMU, PT-1	MDO PLYWOOD	PT-3/PT-4	10'-0"	
103	MAINTENANCE STORAGE	SEALED CONCRETE		CMU, PT-1	MDO PLYWOOD	PT-3/PT-4	10'-0"	
104	FAMILY TOILET	RESINOUS FLOORING	6" COVED RESINOUS FLOORING	CMU, PT-1	MDO PLYWOOD	PT-3/PT-4	10'-0"	
105	MEN	RESINOUS FLOORING	6" COVED RESINOUS FLOORING	CMU, PT-1	MDO PLYWOOD	PT-3/PT-4	10'-0"	
106	CHASE/JANITOR	SEALED CONCRETE		EXPOSED CMU	MDO PLYWOOD	PT-3/PT-4	10'-0"	
107	WOMEN	RESINOUS FLOORING	6" COVED RESINOUS FLOORING	CMU, PT-1	MDO PLYWOOD	PT-3/PT-4	10'-0"	

WINDOW SCHEDULE											
MARK	R.O.		TYPE	FRAME		GLAZING		DETAILS		REMARKS	
	WIDTH	HEIGHT		MATERIAL	FINISH	TYPE	THICKNESS	HEAD	JAMB		SILL
W1	2'-8"	2'-0"	GLASS BLOCK	N/A	N/A	SOLID GB	-	1/A-311	311	7'-0"	STIPPLED
W2	2'-0"	2'-0"	GLASS BLOCK	N/A	N/A	SOLID GB	-	1/A-311	1/A-311	7'-0"	STIPPLED
W3	10'-0"	4'-4"	SERVICE PASS WINDOW	ALUMINUM	POWDER-COAT WHITE	INSULATED	-	3/A-311	3/A-311	7'-4"	TEMPERED, INSULATED

FINISH LEGEND	
<b>PAINT</b>	<b>FLUID-APPLIED FLOORING</b>
PT-1 MFR: SHERWIN WILLIAMS COLOR: SW7005 EXTRA WHITE LOCATION: INTERIOR MASONRY, EXTERIOR MDO CEILING PANELS	CC-1 MFR: SHERWIN WILLIAMS - GENERAL POLYMERS PRODUCT: CERAMIC CARPET #400 FINISH: DECORATIVE BROADCAST, 1/8" COLOR: 319 SANDPOINT LOCATION: PER SCHEDULE NOTES: PROVIDE INTEGRAL COVE BASE AS SCHEDULED
PT-2 MFR: SHERWIN WILLIAMS COLOR: SW587 SMOKY BEIGE LOCATION: FLOORS AND FRAMES, EXPOSED FERROUS METAL, BOLLARDS, INTERIOR CEILING BATTENS	<b>SOLID SURFACE</b>
PT-3 MFR: SHERWIN WILLIAMS COLOR: SW7035 AESTHETIC WHITE LOCATION: INTERIOR MDO CEILING PANELS AND TRIM	SS-1 MFR: WILSONART PRODUCT: SOLID SURFACE COLOR: 9135MG CASHMERE MIRAGE
PT-4 MFR: SHERWIN WILLIAMS COLOR: SW7005 EXTRA WHITE LOCATION: EXTERIOR FASCIA, TRIM, CEILING AND WALL BATTENS, AND BRACKETS	<b>PLASTIC LAMINATE</b>
	PL-1 MFR: WILSONART PRODUCT: STANDARD LAMINATE COLOR: D96 SHADOW FINISH: MATTE FINISH
	<b>STANDING SEAM METAL ROOF</b>
	SSM-1 MFR: MBCI PRODUCT: SUPERLOK COLOR: MEDIUM BRONZE FINISH: SIGNATURE 300
<b>FINISH NOTES</b>	<b>FINISH ABBREVIATIONS</b>
1. ABBREVIATIONS LISTED ON INTERIOR FINISH SHEETS ARE FOR FINISH SCHEDULE & FINISH INFORMATION ONLY. 2. FINISHES AND PRODUCTS SHALL BE INSTALLED PER MANUFACTURER RECOMMENDATIONS WITH ASSOCIATED PRODUCTS CONSISTENT WITH MFR WARRANTY REQUIREMENTS. 3. ALL EXPOSED FERROUS METAL TO BE PAINTED, SEE SPECS. 4. REFERENCES TO SPECIFIC MANUFACTURER ARE TO ESTABLISH BASIS-OF-DESIGN ONLY. SEE SPECS. 5. COLORS SHALL BE SELECTED BY ARCHITECT FROM FULL LINE OF MANUFACTURER STANDARD OPTIONS.	CC CERAMIC CARPET MFR MANUFACTURER ONLY PL PLASTIC LAMINATE PT PAINT SS SOLID SURFACE SSM STANDING SEAM METAL

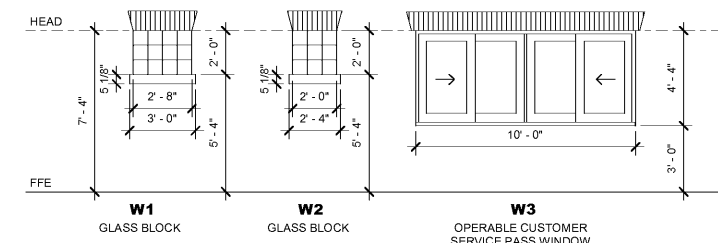

WINDOW TYPES  
SCALE: 1/4" = 1'-0"

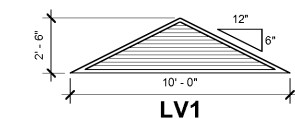

HEAD DETAILS	JAMB DETAILS	SILL DETAILS
3/A-311	3/A-311	3/A-311

LOUVER TYPES  
SCALE: 1/4" = 1'-0"



Revisions:

Proj. No.: 080703  
Date: 10/09/2020

Sheet Name:  
FINISH SCHEDULE & WINDOW DETAILS