


Lancaster County, South Carolina  
**Indian Land Soccer Complex**  
Lancaster County Parks & Recreation Soccer Complexes  
10167 Harrisburg Road  
Indian Land, SC 29707

Revisions:

Proj. No.: 080702  
Date: 10/09/2020



Sheet Name:  
**BUILDING ELEVATIONS**

**A-202**

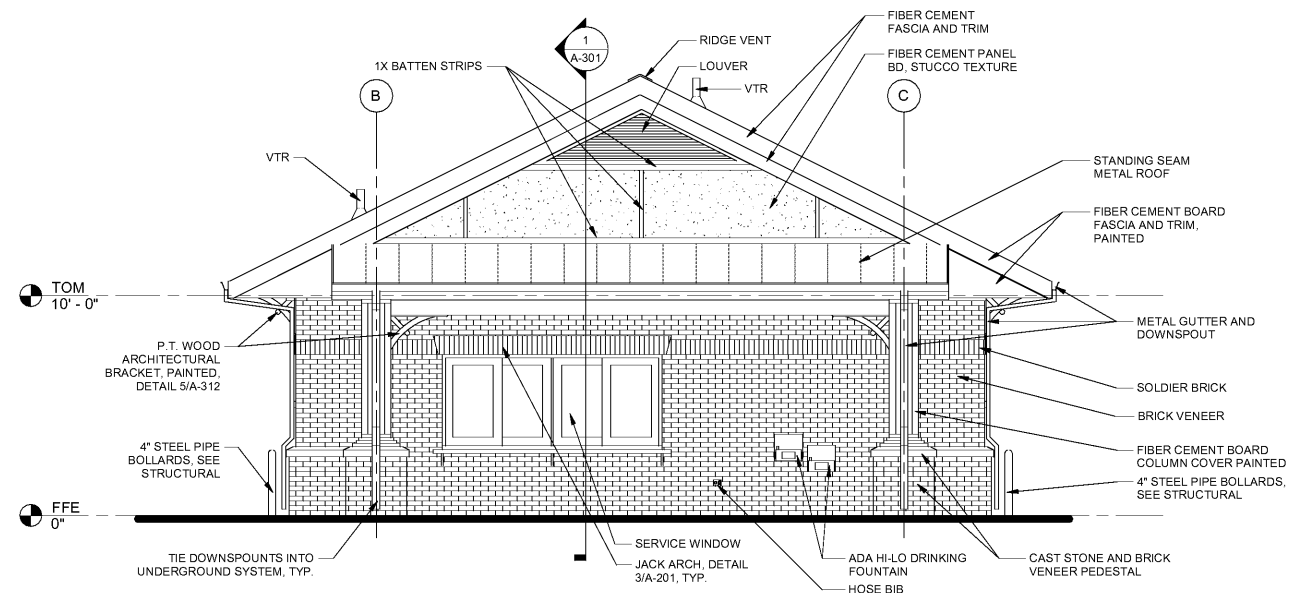


**1 BUILDING ELEVATION - NORTH WEST**

SCALE: 1/4" = 1'-0"

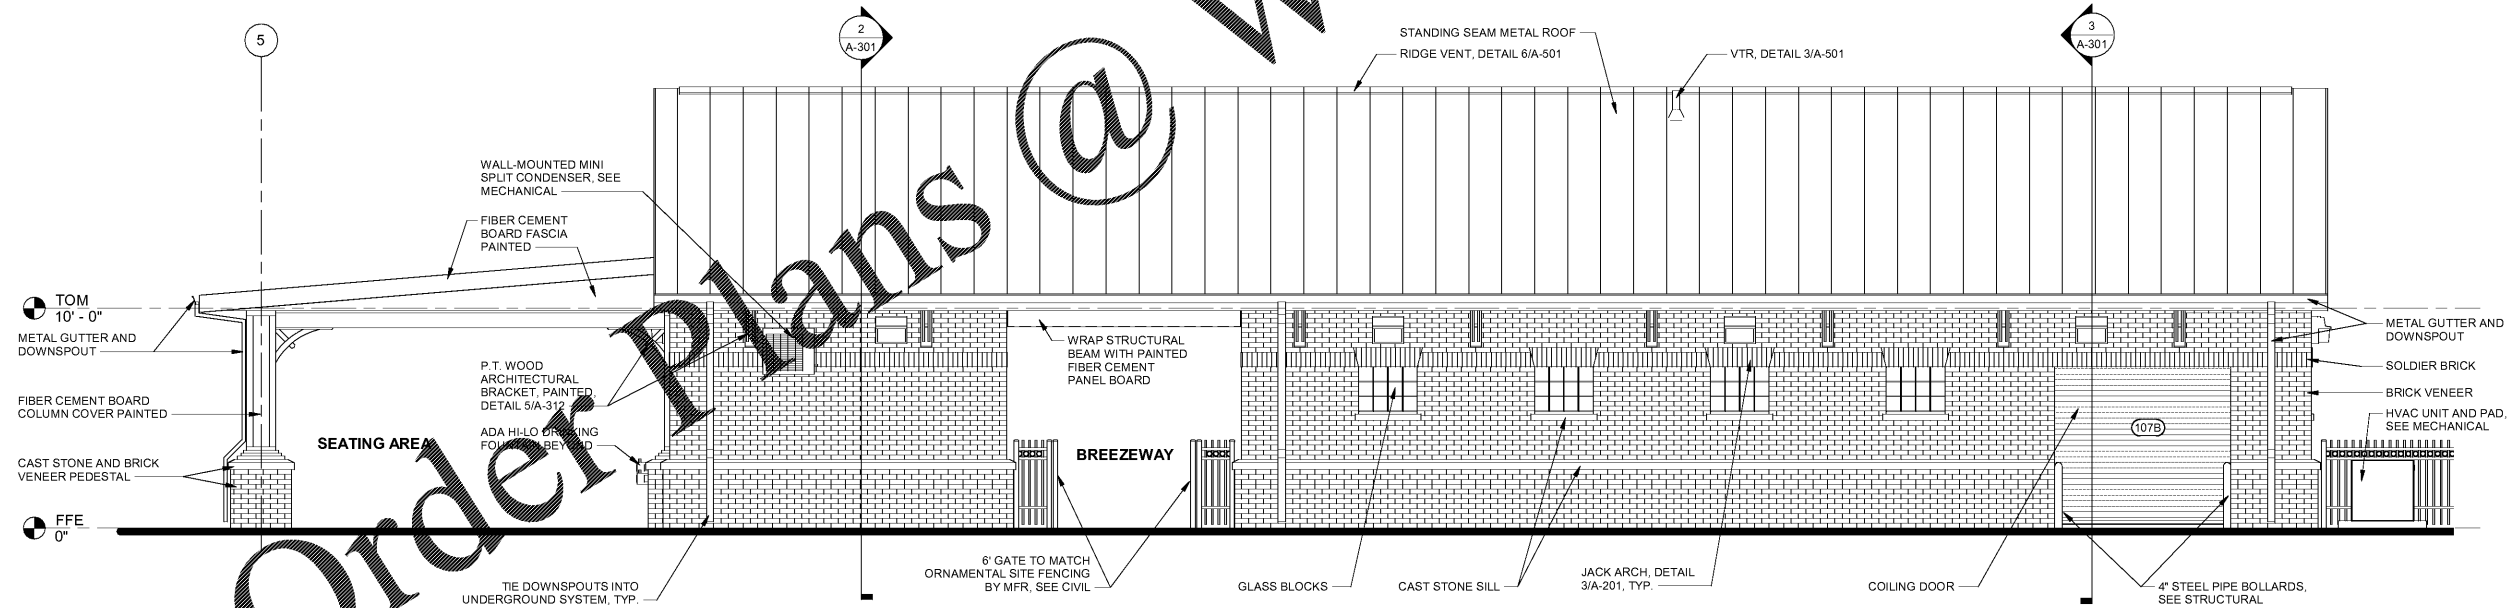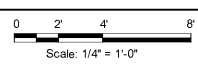

**2 BUILDING ELEVATION - SOUTH WEST**

SCALE: 1/4" = 1'-0"

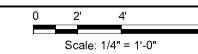

WWW.LDILine.com

Order Plans @