

ELECT. ROUGH-IN GEN'L. NOTES

1. ALL CONDUITS SHALL BE ROUTED ABOVE THE CEILING UNLESS THE DEVICE IS FLOOR MOUNTED.
2. ALL OUTLET HEIGHTS MEASURED ABOVE FINISHED FLOOR TO CENTER OF OUTLET.
3. NOT ALL ELECTRICAL & DATA OUTLETS MAY BE SHOWN ON THIS PLAN, REFER TO ELECTRICAL POWER PLAN(S).
4. PROVIDE 3/4" RIGID CONDUIT TO ALL DATA BOXES. RUN TO ABOVE DROP CEILING. IN OPEN CEILING, RUN TO BOTTOM OF JOIST.

ELECT. ROUGH-IN KEY NOTES: ⓧ

1. JB FOR LED LIGHTS UNDER BAR COUNTER, MOUNT HORIZ AT 38" AFF. MOUNT LED TRANSFORMERS TO UNDERSIDE OF BAR COUNTER TO REDUCE VISIBILITY

ELECT. ROUGH-IN LEGEND

- ⓪ 20A, 125V, DUPLEX RECEPTACLE OUTLET.
- COMBO OUTLET, USB CHARGER & TAMPER PROOF RECEPTACLE
- ⓪ 20A, 125V, DOUBLE DUPLEX RECEPTACLE OUTLET
- ⓪ 20A, 125V, DUPLEX RECEPTACLE WITH ISOLATED GROUND
- ⓪ 208 VOLT RECEPTACLE
- ⓪ JUNCTION BOX; CEILING MOUNTED
- ⓪ JUNCTION BOX; WALL MOUNTED
- ▽ DATA OUTLET
- ▽ TELEPHONE OUTLET
- ▽ TELEPHONE/DATA OUTLET
- ⓪ ELECTRICAL RELAY

PLUMBING ROUGH-IN GENERAL NOTES



1. ALL PENETRATIONS IN FIRE RATED WALLS SHALL BE SEALED WITH UL LISTED FIREPROOFING.
2. SEE PLUMBING DRAWINGS FOR ADDITIONAL INFORMATION.
3. NOT ALL GAS AND WATER STUBS MAY BE SHOWN ON THIS PLAN, REFER TO PLUMBING PLAN(S).
4. ALL DIRECT PLUMBED SINK DRAINS AT 12" AFF.

PLUMBING ROUGH-IN KEY NOTES: ⓧ

1. BEER LINE SLEEVE STUB LOCATION, SEE A125 FOR DIMENSIONS.
2. SODA LINE SLEEVE STUB LOCATION, SEE A125 FOR DIMENSIONS.

PLUMBING ROUGH-IN LEGEND

- FS FLOOR SINK
- FD FLOOR DRAIN
- HOT OR COLD WATER STUB
- ⓪ GAS STUB
- ⓪ STUDOR VENT WITH 8" X 8" GRATE COVER. MOUNT AT 32" AFF TO CENTER

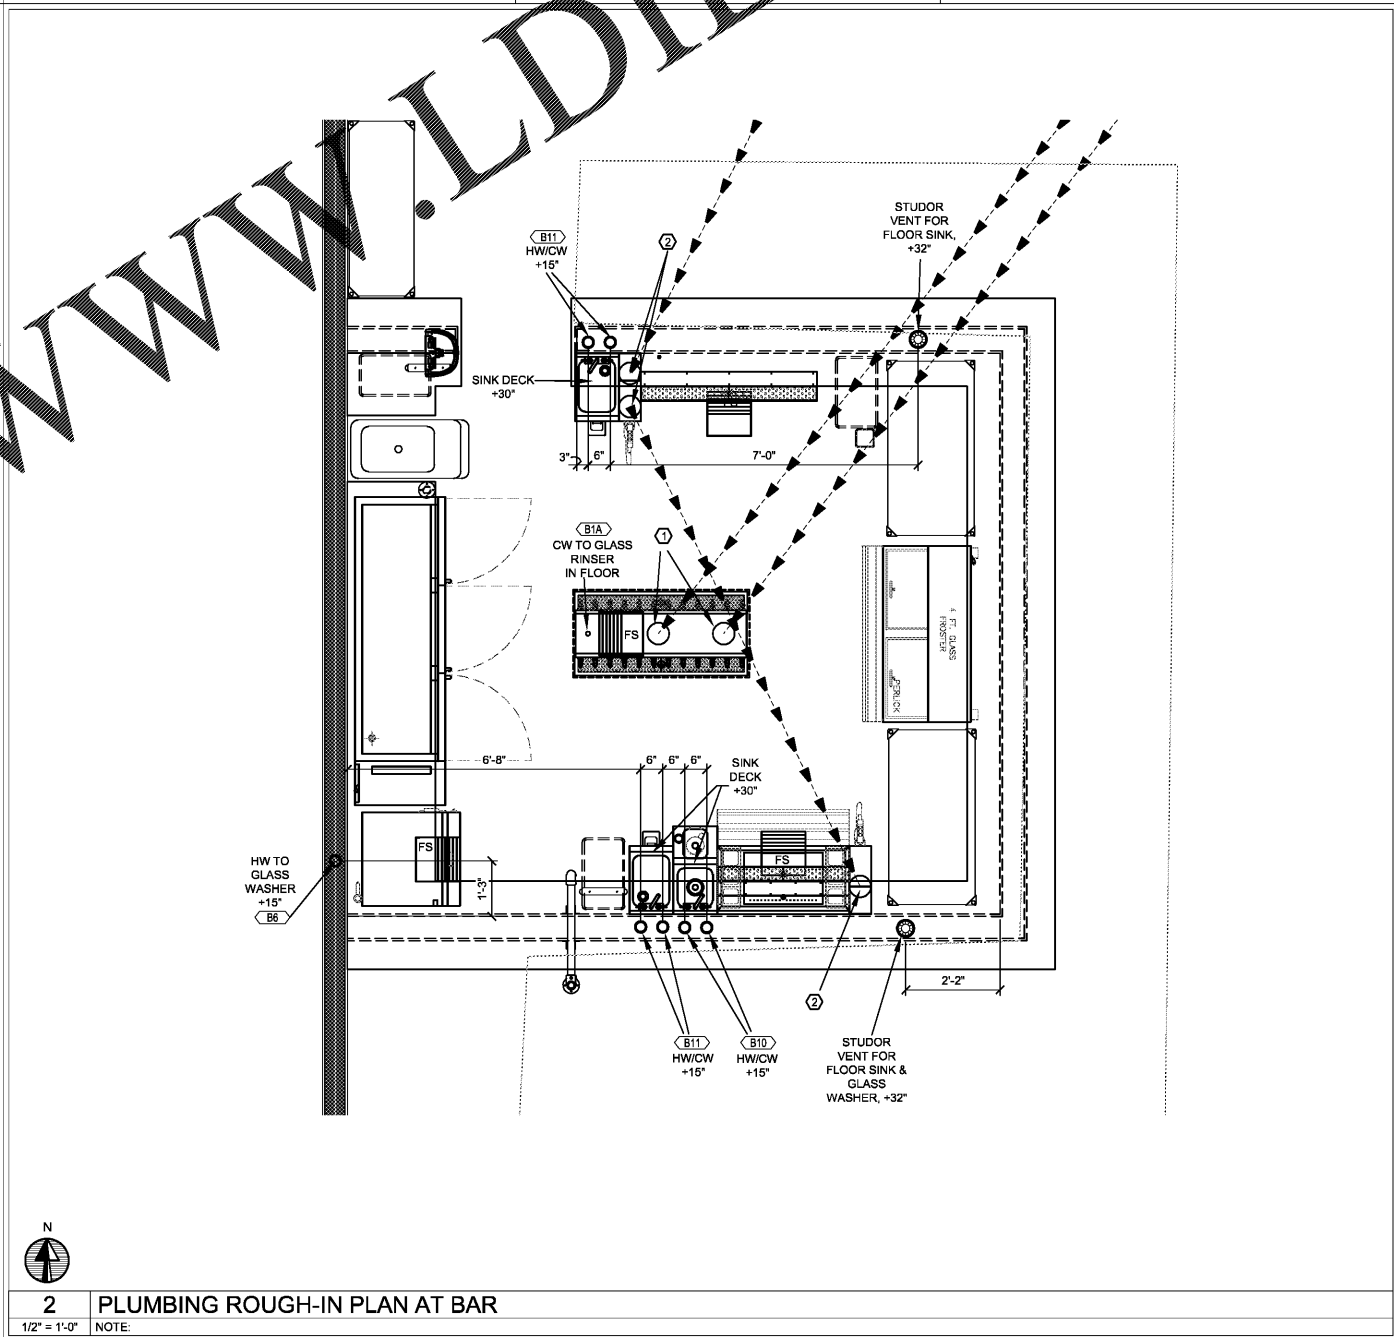
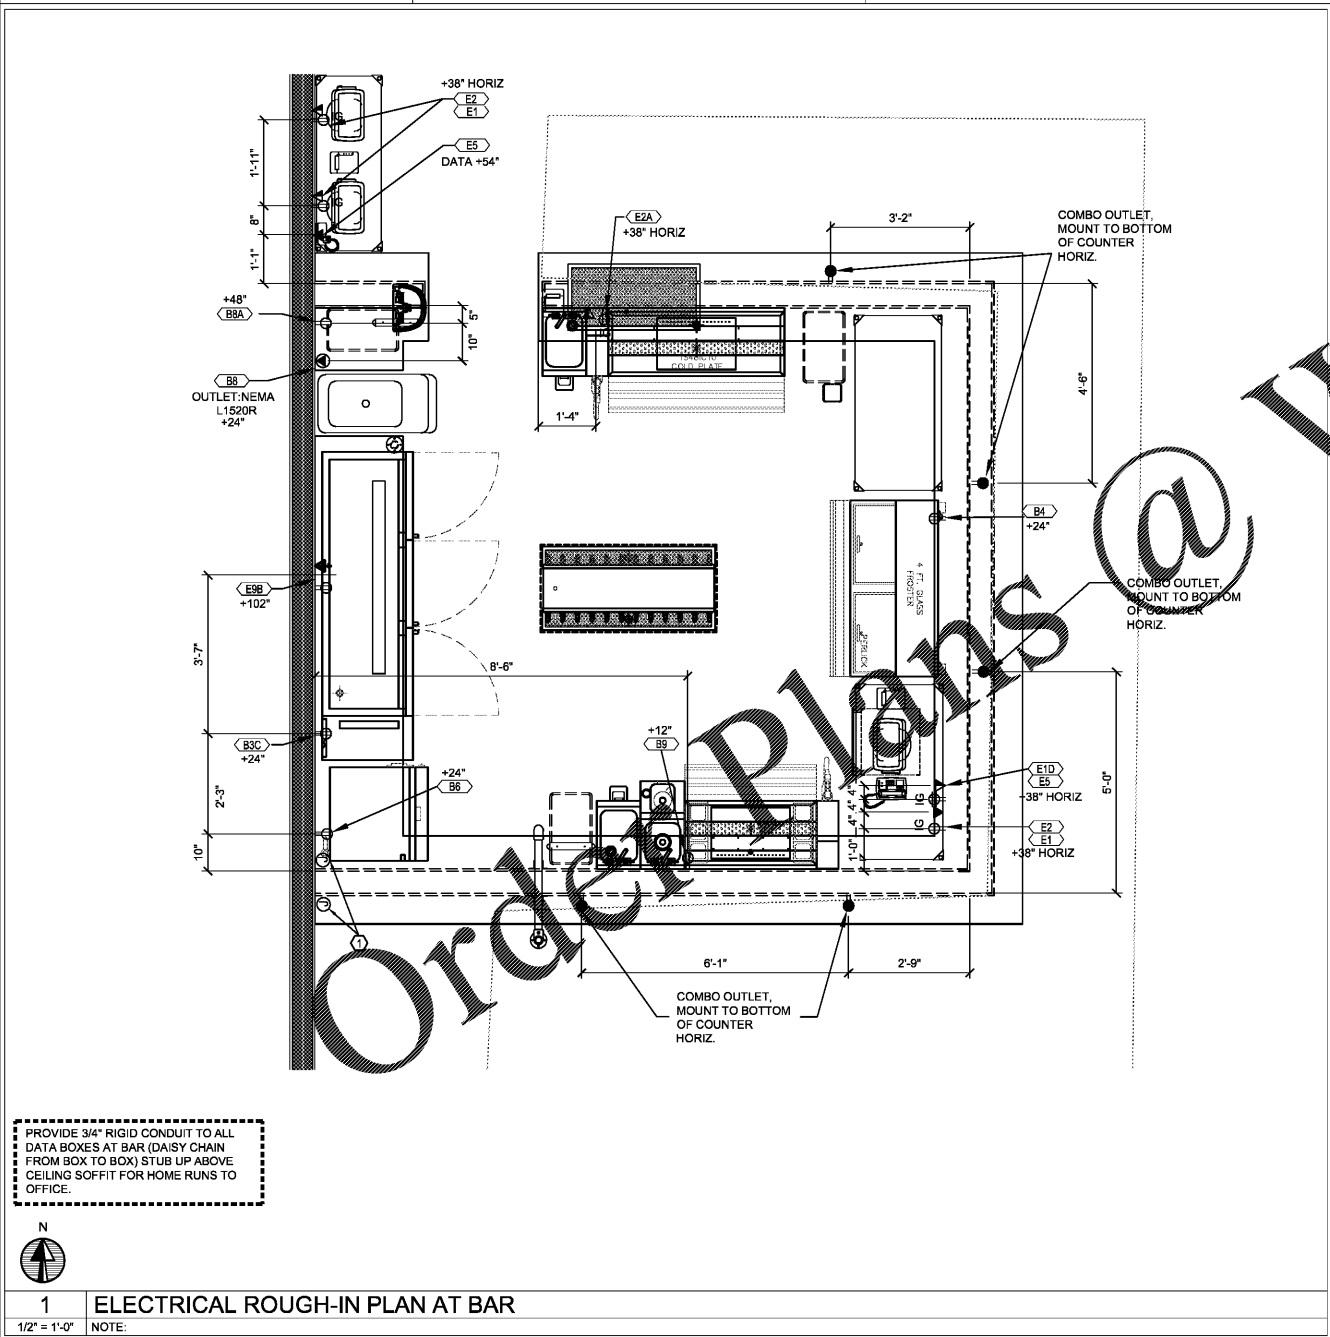


WWW.LDILine.com

CONSULTANT:

JOHN SPONSELLER, ARCHITECT

8025 W. 25TH PL.
LAKEWOOD, CO 80214
TEL: (303) 815-0161

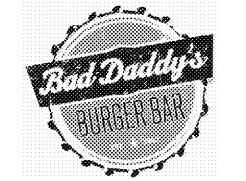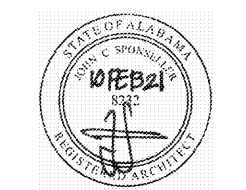

GOOD TIMES RESTAURANTS, INC.
141 Union Blvd, Suite 400
Lakewood, CO 80228
303-384-1430

BAD DADDY'S BURGER BAR "EASTCHASE"
THE VENUE EASTCHASE
NWC EASTCHASE PKWY & EASTCHASE LN.
MONTGOMERY, AL 36117

Issue Record:

4.23.2019	FOR PLAN REVIEW

Revisions:

5.6.2019	WALKIN BOX
7.1.2019	CANOPY REVS
2.10.2021	TO GO REVS

Drawn:
DRAWN BY: JS, KC

Checked:
CHECKED BY: JS

Project No.:
PROJECT#: 19-207

Contact:

ELECTRICAL & PLUMBING ROUGH-IN PLANS AT BAR