


JOB NUMBER: 19221
 CHECKED BY: Checker

PLANNING
 ARCHITECTURE
 INTERIORS

CALBERT
 DESIGN GROUP



INFO@CALBERTDESIGN.COM | 815-395-1744 | 2955 CHEVY ST. SUITE 600, KENNESAW, GA 30144

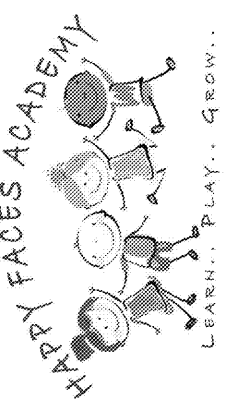


PROJECT LOCATION:
 2865 WEBB ROAD
 MILTON, GA 30004

REVISIONS		
NO	DATE	DESCRIPTION

REFERENCE PLAN
A1.0
 DATE 03/23/20

WWW.LDILine.com

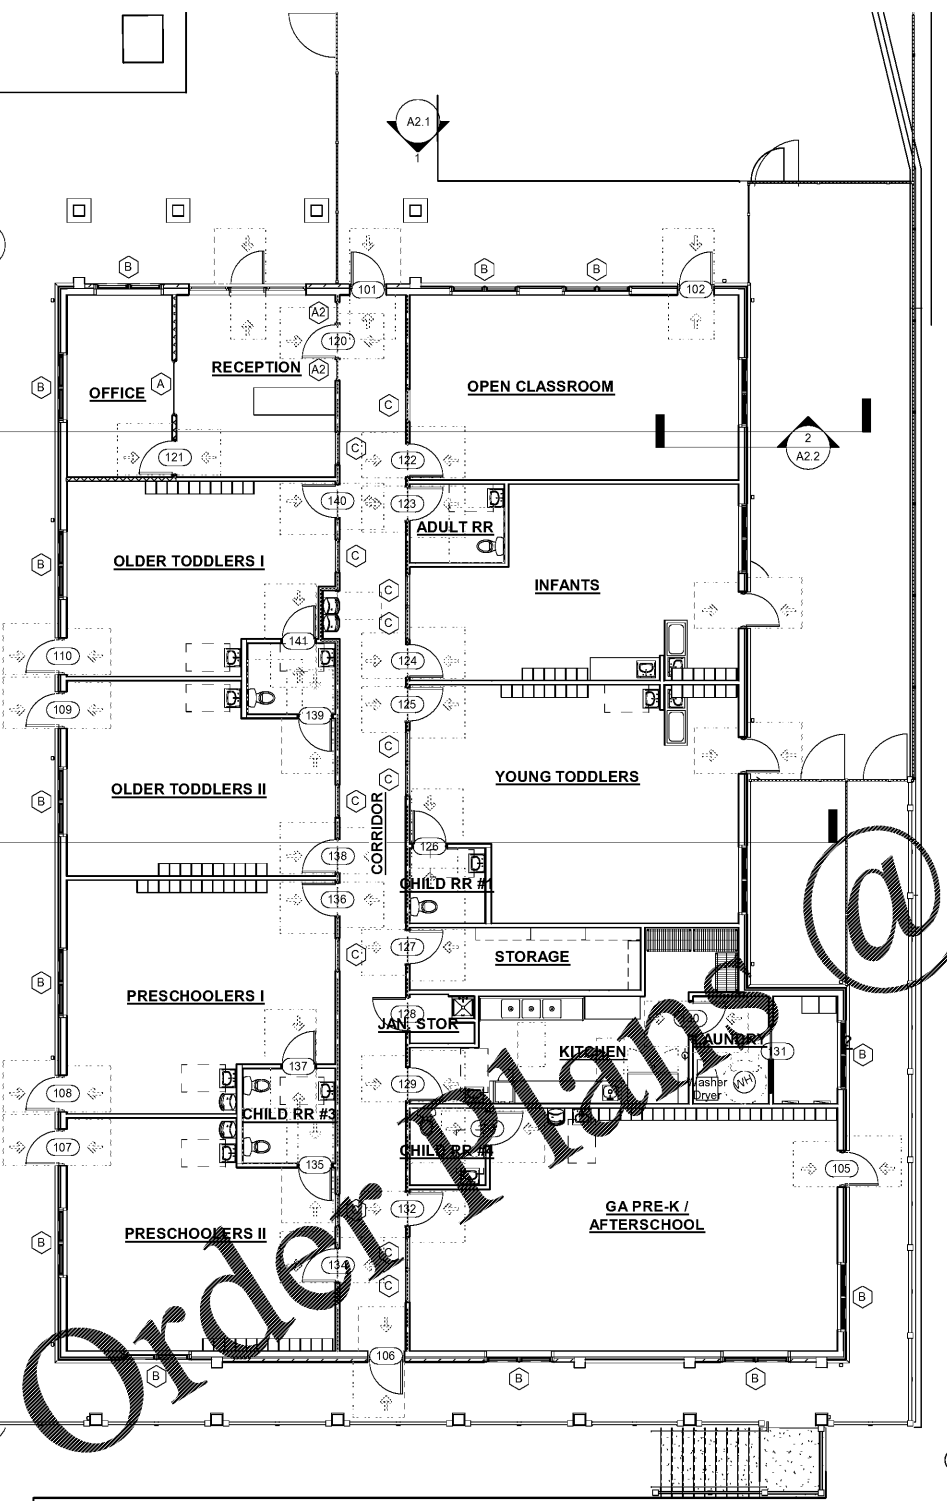

1 REFERENCE PLAN
 A1.0 1/8" = 1'-0"

STOP

Order Plans @