

LEGEND

REMOVE EXISTING FLOORING POLISH EC - REF SPECS

TILE

CONCRETE OVERLAYMENT (CO)

SGA Design Group, P.C.
 1437 South Boulder, Suite 550
 Tulsa, Oklahoma 74116
 P: 918.587.8800
 F: 918.587.8901
 www.sgadesigngroup.com

STIPULATION FOR REUSE
 THIS DRAWING AND ALL INFORMATION CONTAINED HEREIN ARE THE PROPERTY OF SGA DESIGN GROUP. NO PART OF THIS DRAWING OR INFORMATION CONTAINED HEREIN IS TO BE REPRODUCED, COPIED, OR TRANSMITTED IN ANY FORM OR BY ANY MEANS, ELECTRONIC OR MECHANICAL, INCLUDING PHOTOCOPYING, RECORDING, OR BY ANY INFORMATION STORAGE AND RETRIEVAL SYSTEM, WITHOUT THE WRITTEN PERMISSION OF SGA DESIGN GROUP. ANY REUSE OF THIS DRAWING OR INFORMATION CONTAINED HEREIN WITHOUT THE WRITTEN PERMISSION OF SGA DESIGN GROUP SHALL BE AT THE USER'S SOLE RISK AND WITHOUT LIABILITY TO SGA DESIGN GROUP.

CONSULTANTS

Walmart
 PRATTVILLE, AL
 1903 COBBES FORD RD
 STORE NO. 0465-549
 2021 MAJOR PROJECT
 JCB NUMBER: 2084888 | PHOTO: 188

ISSUE BLOCK

NO.	DATE	DESCRIPTION









CHECKED BY: TIRIO/JOINT
 DRAWN BY: JS
 PHOTO CYCLE: 12/04/20
 DOCUMENT DATE: 03/31/21

THE RECORD COPY OF THIS DRAWING IS TO BE KEPT AT THE OFFICE OF SGA DESIGN GROUP. THIS ELECTRONIC DOCUMENT IS RELEASED FOR THE PURPOSE OF REFERENCE, COORDINATION, AND/OR FACILITY MANAGEMENT. THIS DRAWING SHALL NOT BE CONSIDERED PART OF ANY CONTRACT UNLESS IT IS SIGNED AND SEALED BY THE ARCHITECT.

STATE OF ALABAMA
 ARCHITECT
 ARIANE V. TATTERSHALL
 8016
 Ariane Tattershall
 03/31/2021

RESTROOM FLOOR FINISH PLANS AND DETAILS

SHEET: **A5.2**

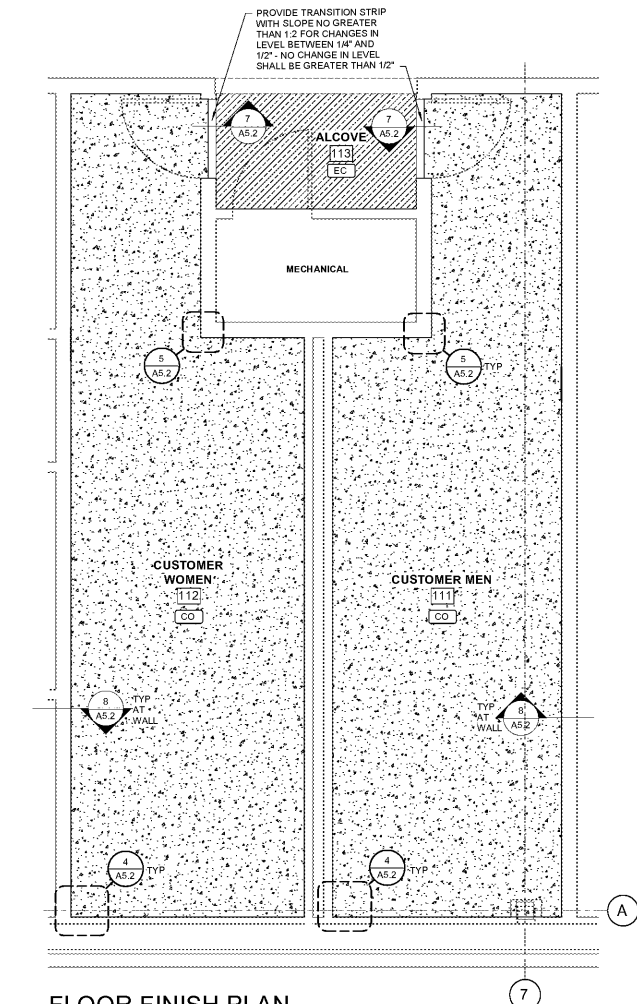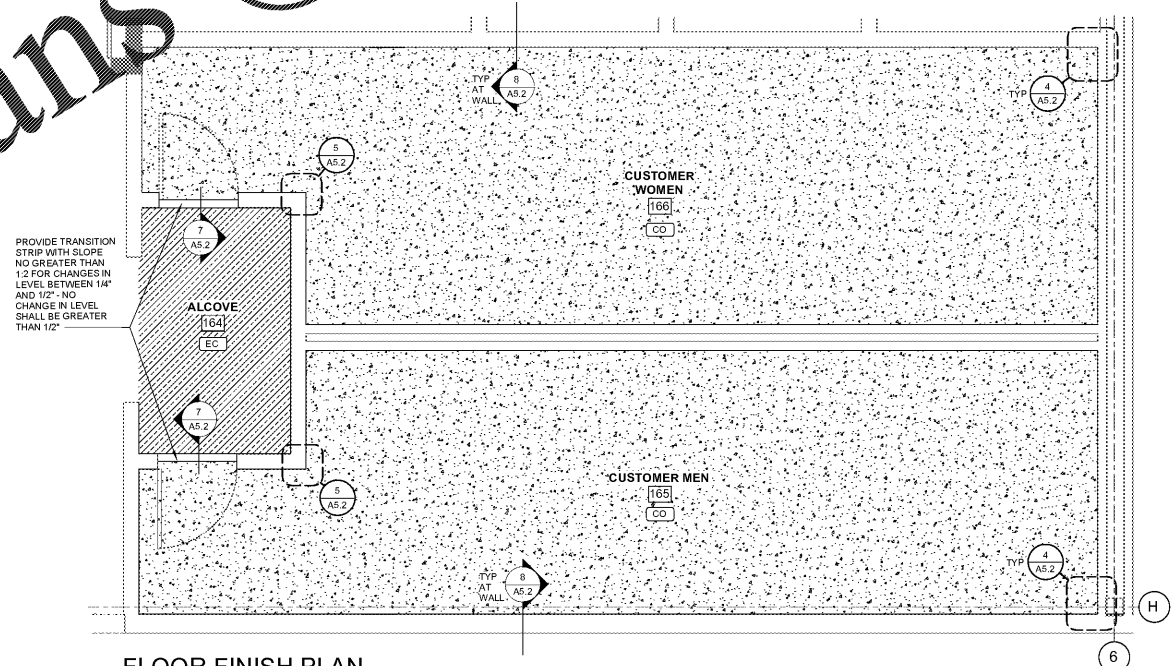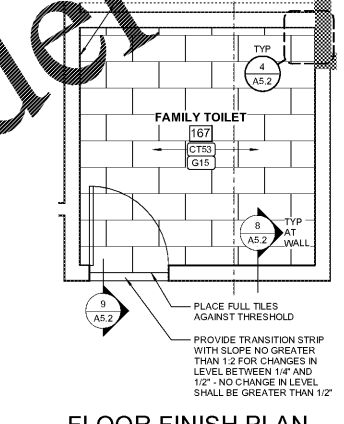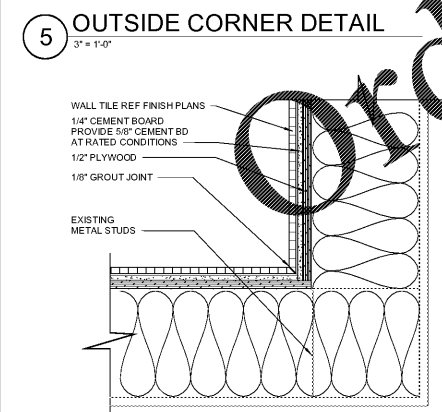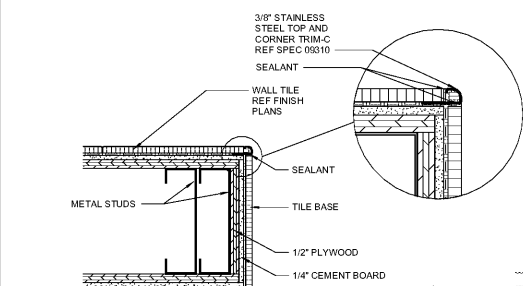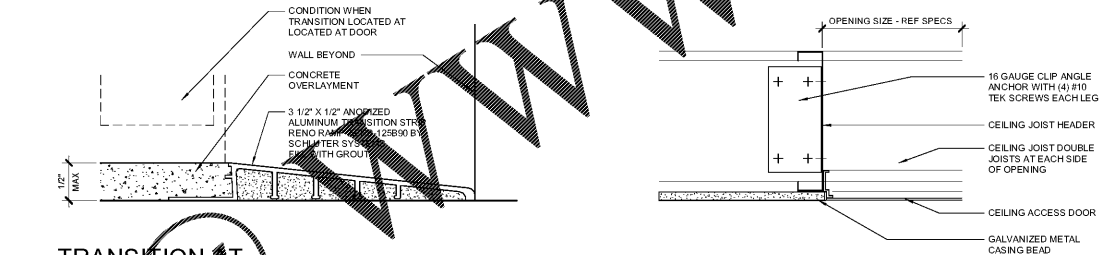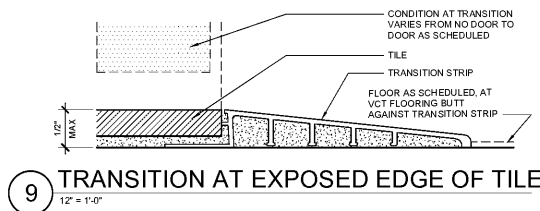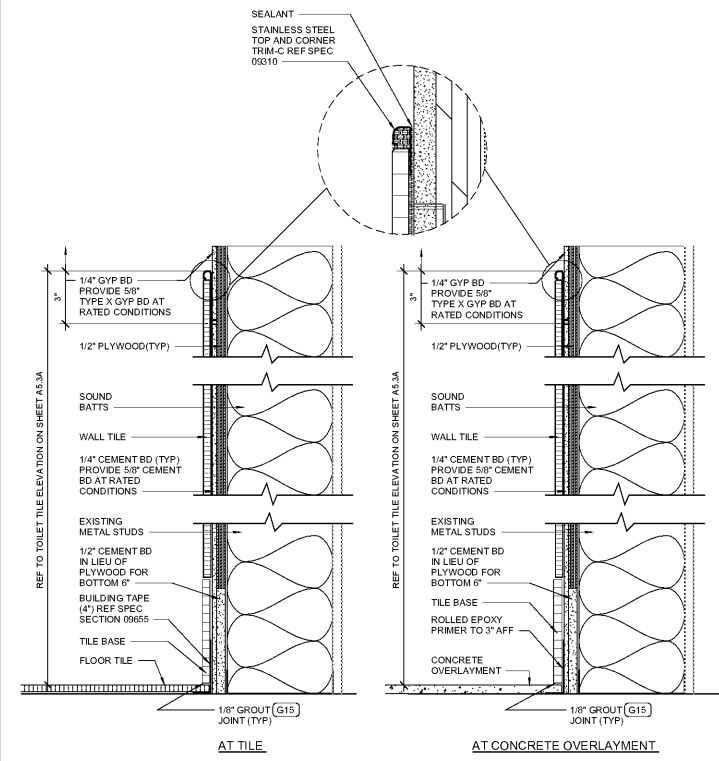

Order Plans @ www.LDILine.com