


**KLOESEL
Engineering, PA**
License C-1207
8 Magnolia Avenue, Suite 100
Asheville, North Carolina 28801
(828) 255-0780

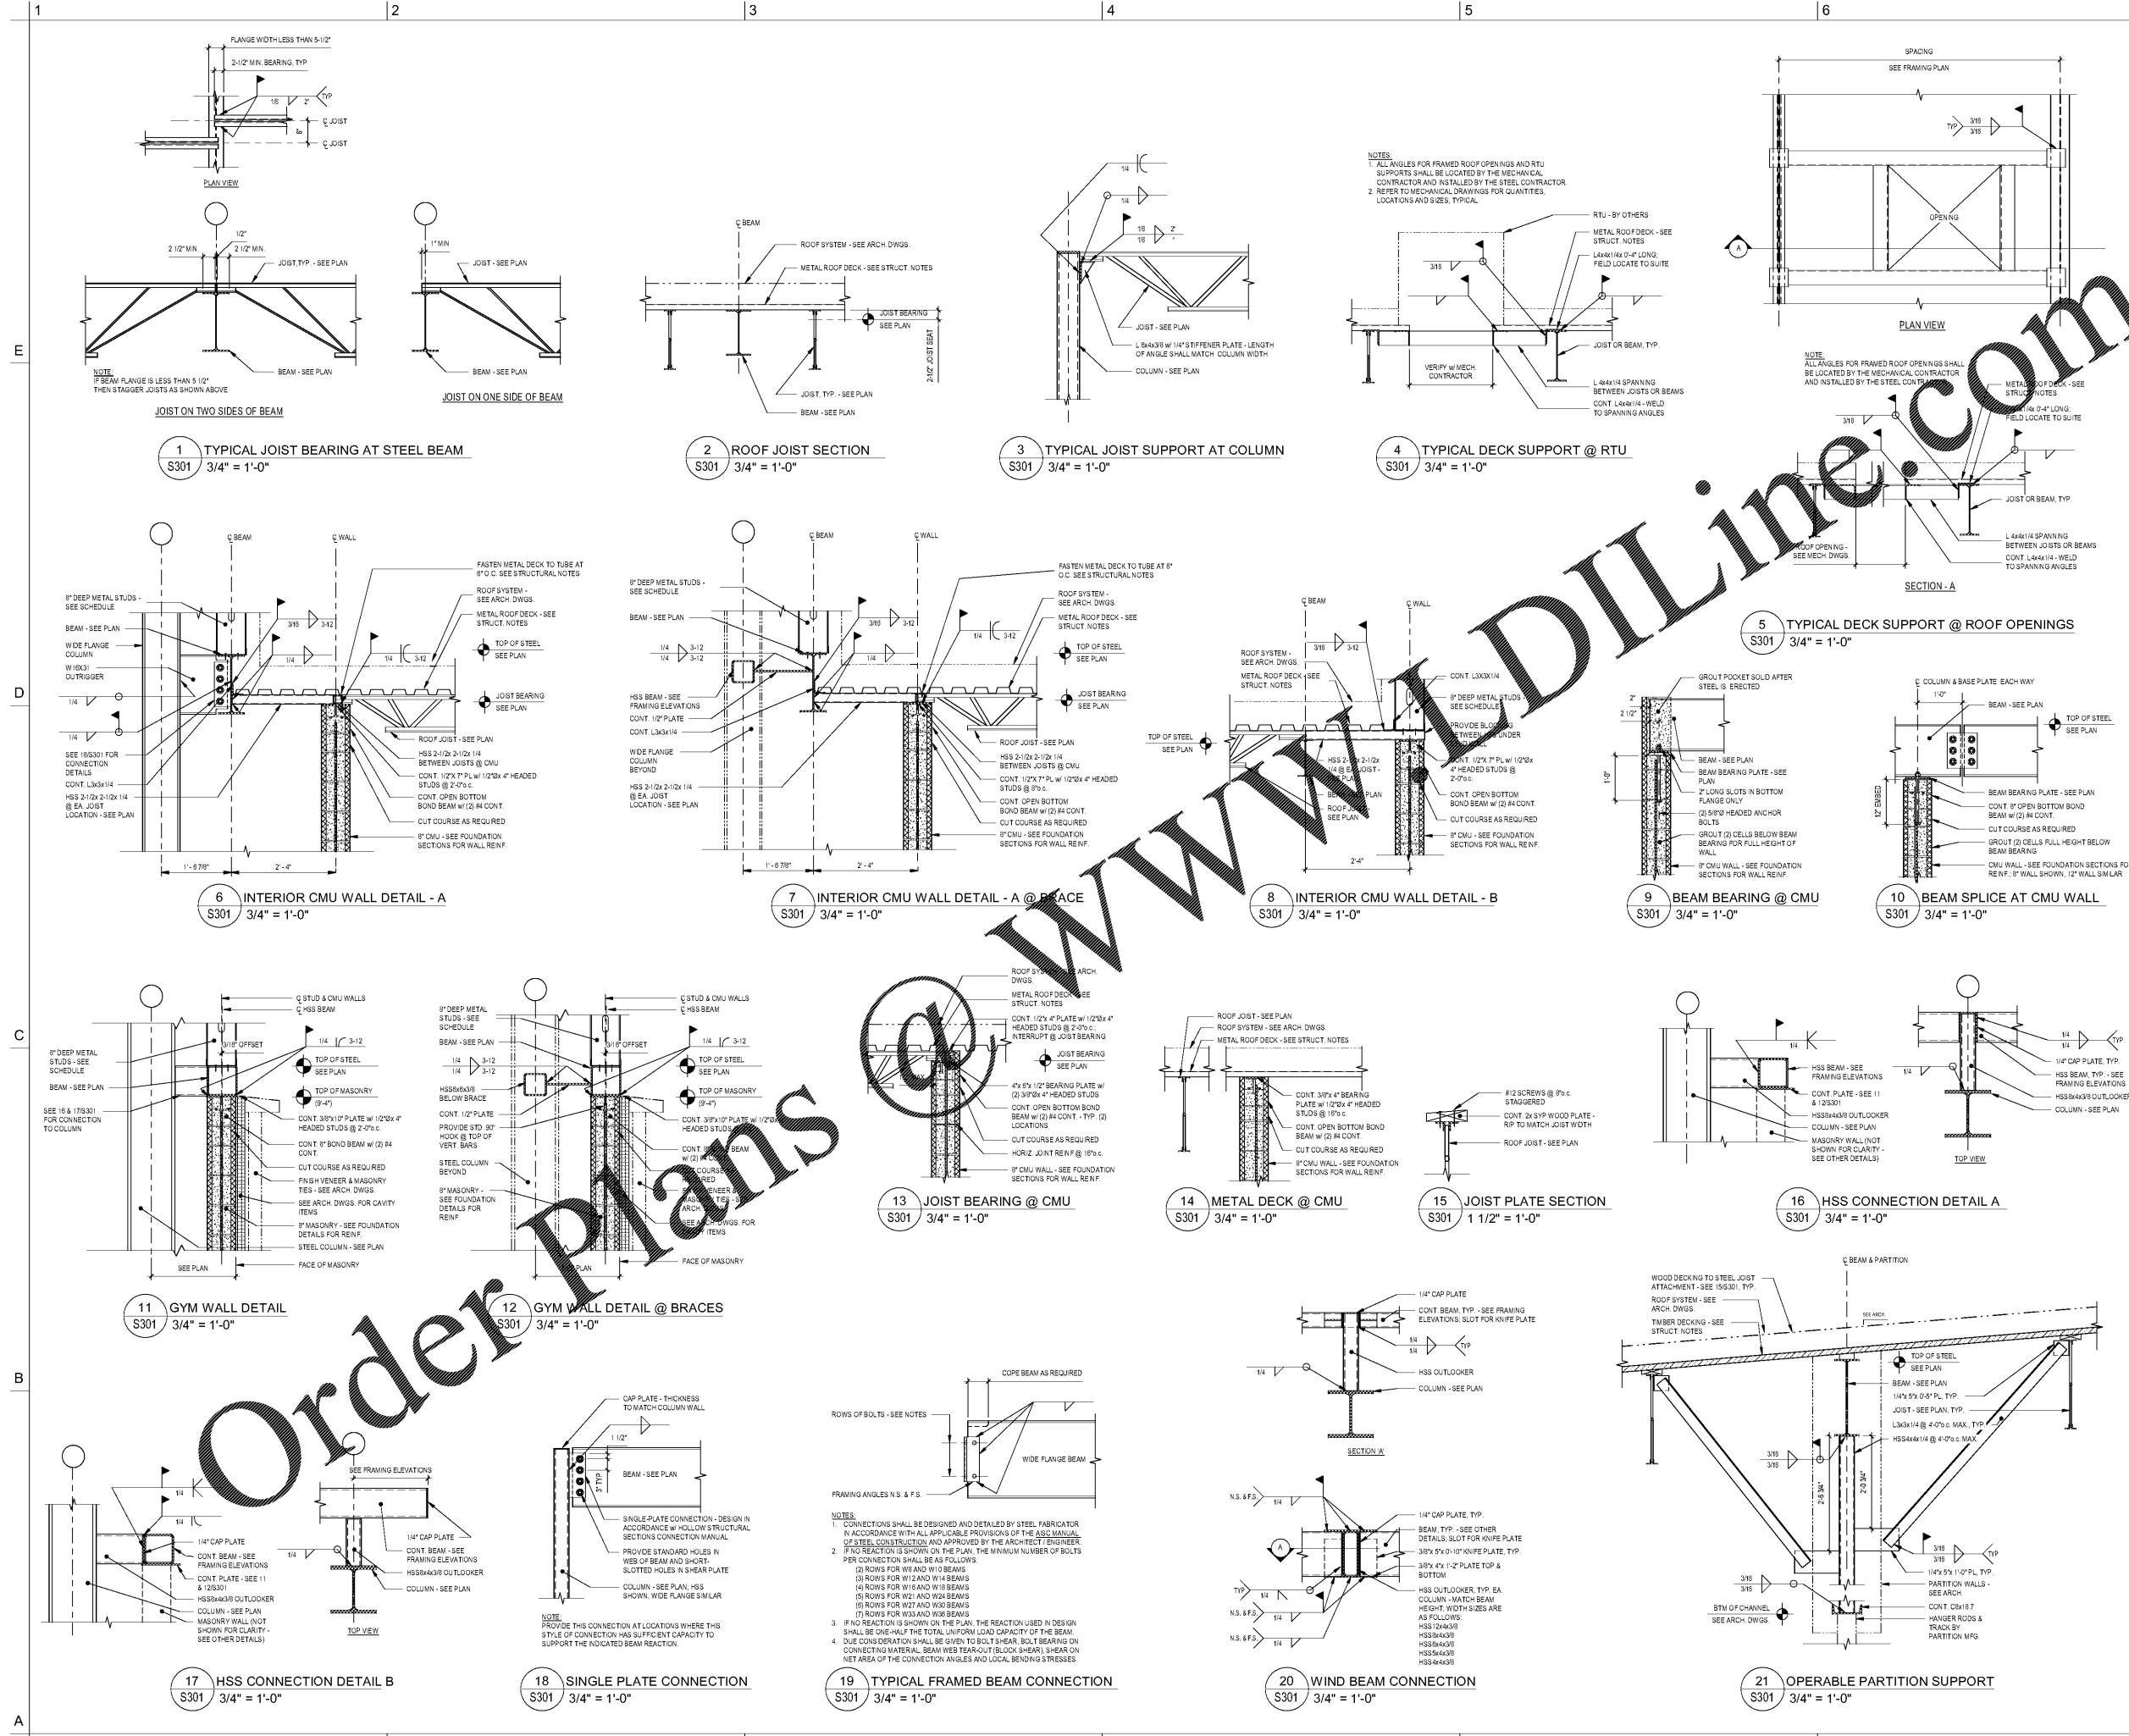

Order Plans

WWW.DIline.com

S:\Projects\18_03_18_04_21\208_2525209\0703 - 208\Drawings\208\07112525209\FAC\CLT\TSS_S301.dwg