




EGRESS PLANS LEGEND

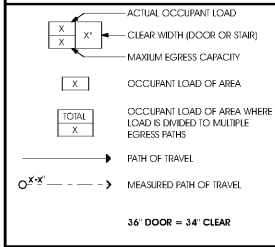

OCCUPANCY LOAD SCHEDULE			
SPACE	AREA	OCC. LOAD FACTOR	OCC. LOAD
FIRST FLOOR (S-1)	10,465 SF	500 GROSS	21
FIRST FLOOR (OFFICE - B)	325 SF	100 GROSS	4
SECOND FLOOR (S-1)	10,790 SF	500 GROSS	22
TOTAL			47

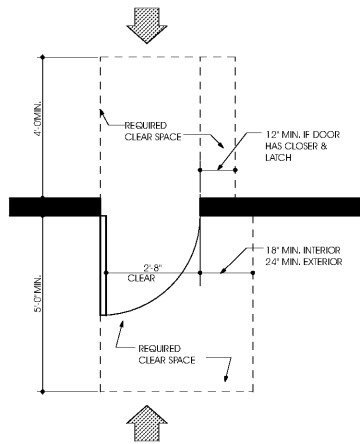

Order Plans @ www.LDILine.com

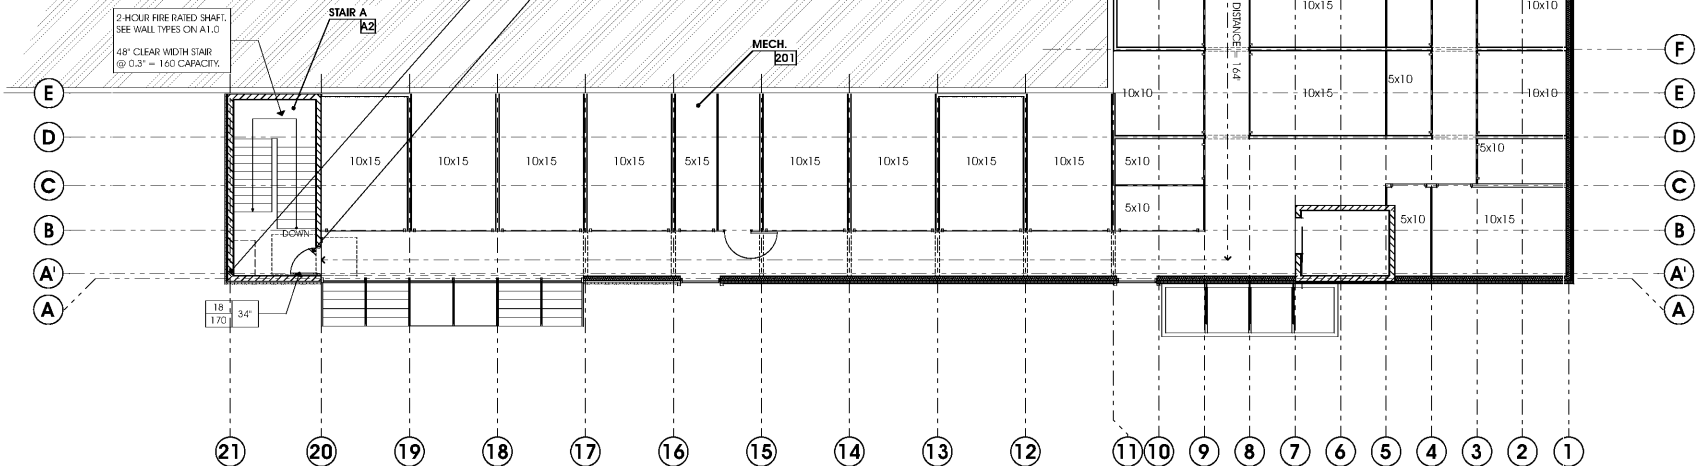

1 EGRESS PLAN
SECOND FLOOR
SCALE: 1/8"=1'-0"

LDI architect
 1000 W. HARRIS BLVD. SUITE 200
 CHARLOTTE, NC 28216
 704.375.1111
 www.lidi.com

THESE PLANS AND ASSOCIATED DOCUMENTS, INCLUDING ALL DOCUMENTS ON ELECTRONIC MEDIA, ARE THE PROPERTY OF LDI ARCHITECT. NO PART OF THESE PLANS OR DOCUMENTS SHALL BE REPRODUCED, COPIED, OR TRANSMITTED IN ANY FORM OR BY ANY MEANS, ELECTRONIC OR MECHANICAL, INCLUDING PHOTOCOPYING, RECORDING, OR BY ANY INFORMATION STORAGE AND RETRIEVAL SYSTEM, WITHOUT THE WRITTEN PERMISSION OF LDI ARCHITECT.

LIFE STORAGE, INC.
 Life Storage #497
 5800 Brookshire Blvd. · Charlotte, NC 28216

ISSUE	DATE	REVISIONS
1	11/02/2021	ISSUED FOR CLIENT REVIEW
2	1/04/2021	ISSUED FOR BID
3		

DRAWN BY: CR
 SCALE: AS NOTED
 DATE: 14SEP2020
 JOB NUMBER: 3771

LS1.1