
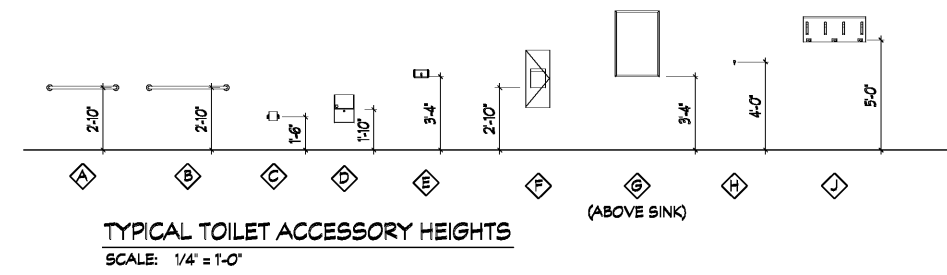


TOILET ACCESSORY SCHEDULE			
	DESCRIPTION	MANUFACTURER	MODEL
A	36IN GRAB BAR - PURIST COLLECTION	KOHLER Co.	K-11895-BL
B	42IN GRAB BAR - PURIST COLLECTION	KOHLER Co.	K-11896-BL
C	PIVOTING TOILET TISSUE HOLDER - PURIST COLLECTION	KOHLER Co.	K-14377-BL
D	TRIMLINE SERIES - RECESSED SANITARY NAPKIN DISPOSAL	BOBRICK	B-3513
E	WALL-MOUNT SOAP DISPENSER - PURIST COLLECTION	KOHLER Co.	K-14380-BL
F	TRIMLINE SERIES - RECESSED COMBINATION TOWEL AND WASTE RECEPTACLE	BOBRICK	B-36903
G	MIRROR WITH DECORATIVE HARDWARE	MOEN	BP1892BL
H	ROBE HOOK - PURIST COLLECTION	KOHLER Co.	K-14443-BL
J	MOP AND BROOM HOLDER- STAINLESS STEEL	BOBRICK	B-223 X 36

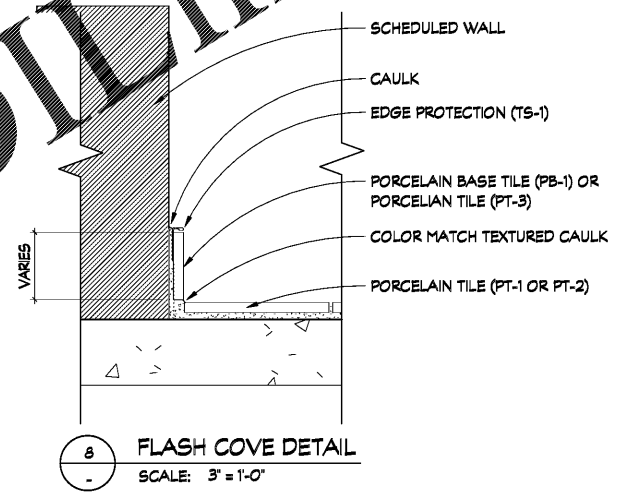

1 TOILET 107 & 110 ENLARGED PLAN
A101 SCALE: 1/2" = 1'-0"

2 TOILET 107 - SOUTH
SCALE: 1/2" = 1'-0"

3 TOILET 107 - EAST
SCALE: 1/2" = 1'-0"

4 TOILET 107 - NORTH
SCALE: 1/2" = 1'-0"

5 TOILET 107 - WEST
SCALE: 1/2" = 1'-0"

6 ENLARGED JANITOR CLOSET
A101 SCALE: 1/2" = 1'-0"

7 JANITOR CLOSET - ELEVATION
SCALE: 1/2" = 1'-0"

Order Plans @ WWW.LDILine.com

dickinson
ARCHITECTS
Architecture|Interior Design|Planning
771 Broad Street Suite 200
Augusta, Georgia 30901
(706) 722-7488
mail@dickinsonarchitects.com
www.dickinsonarchitects.com


Member of the
American Institute of
Architects

THIS DRAWING IS THE PROPERTY OF DICKINSON ARCHITECTS, P.C., AND IS NOT TO BE REPRODUCED OR COPIED IN WHOLE OR IN PART OR USED FOR FURNISHING INFORMATION TO OTHERS OR FOR ANY OTHER PURPOSES. RETURN TO THE INTEREST OF DICKINSON ARCHITECTS, P.C., AND IS TO BE RETURNED UNPROCESSED. DICKINSON ARCHITECTS, P.C.

PROJECT TITLE:
**SRP
BRANCH
BANK**

**SOUTH CAROLINA
DICKINSON
ARCHITECTS,
P.C.
REGISTERED AS ARCHITECTS**

REVISIONS			
REV #	DATE	APRVD BY	REVISION
1	03/17/21	NDH	ISSUE FOR PERMIT

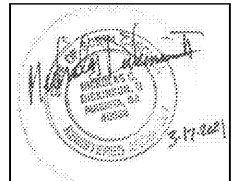

DA PROJECT NUMBER & NAME:
2092
DRAWING TITLE:
**ENLARGED TOILET
PLANS**

DRAWING NO:
A401

