

D

C


B

A

GENERAL NOTES:


- 1. FF&E IS INDICATED BY TAG BELOW AND IS NOT IN CONTRACT. FF&E SHOWN FOR REFERENCE ONLY.

100

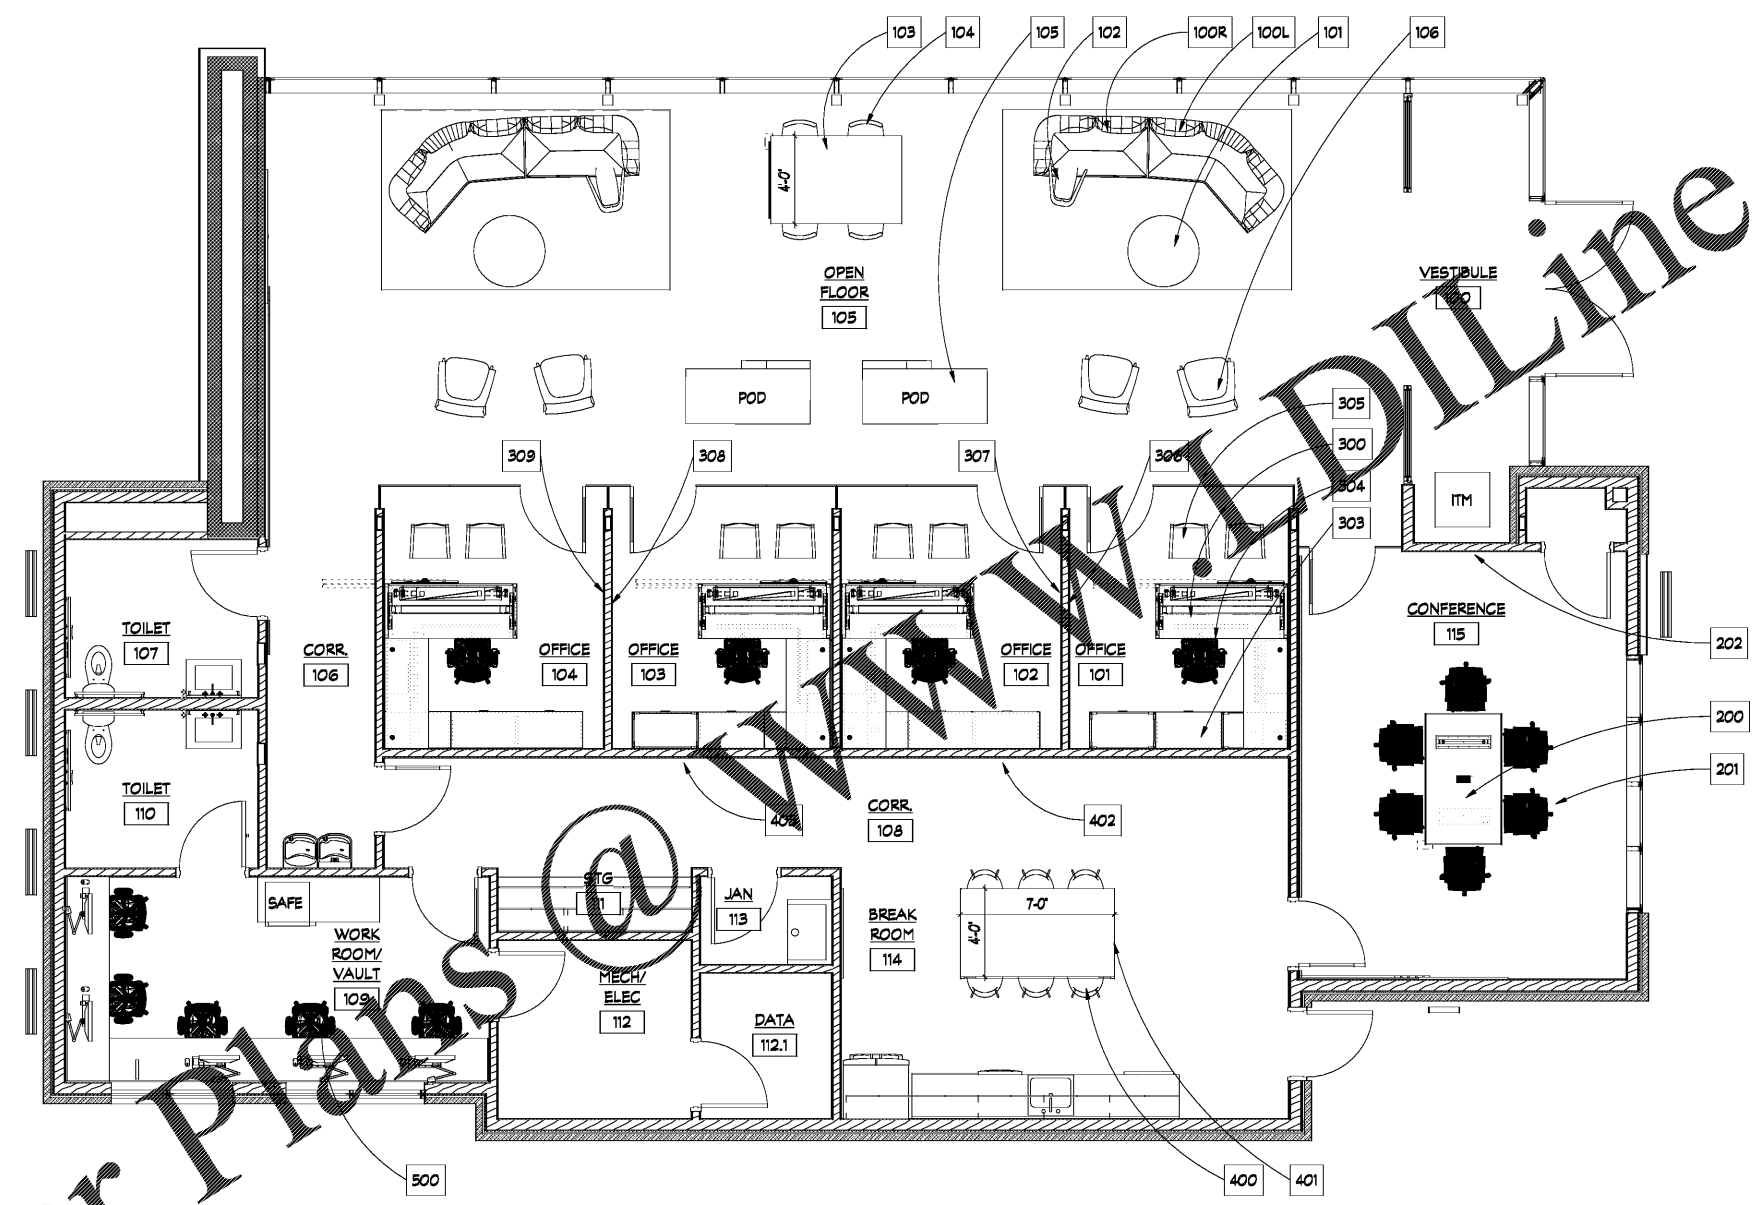

1 FURNITURE PLAN
SCALE: 1/4" = 1'-0"

Order Plans @

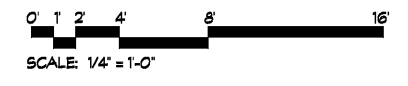

dickinson
ARCHITECTS
Architecture|Interior Design|Planning
771 Broad Street Suite 200
Augusta, Georgia 30901
(706) 722-7488
mail@dickinsonarchitects.com
www.dickinsonarchitects.com

Member of the
American Institute of
Architects


THIS DRAWING IS THE PROPERTY OF DICKINSON ARCHITECTS, P.C., AND IS NOT TO BE REPRODUCED OR COPIED IN WHOLE OR IN PART OR USED FOR FURNISHING INFORMATION TO OTHERS OR FOR OTHER PURPOSES. RETURN TO THE INTEREST OF DICKINSON ARCHITECTS, P.C., AND IS TO BE RETURNED UPON REQUEST. DICKINSON ARCHITECTS, P.C.

PROJECT TITLE:
**SRP
BRANCH
BANK**



REVISIONS

REV #	DATE	APRVD BY	REVISION
1	09/17/21	NDH	ISSUE FOR PERMIT

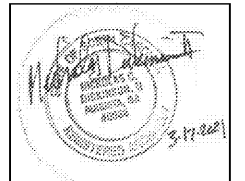

DA PROJECT NUMBER & NAME:
2092
DRAWING TITLE:
FURNITURE PLAN

DRAWING NO:
A811