


2 EQUIPMENT PLAN - 2ND FLOOR
1/4" = 1'-0"

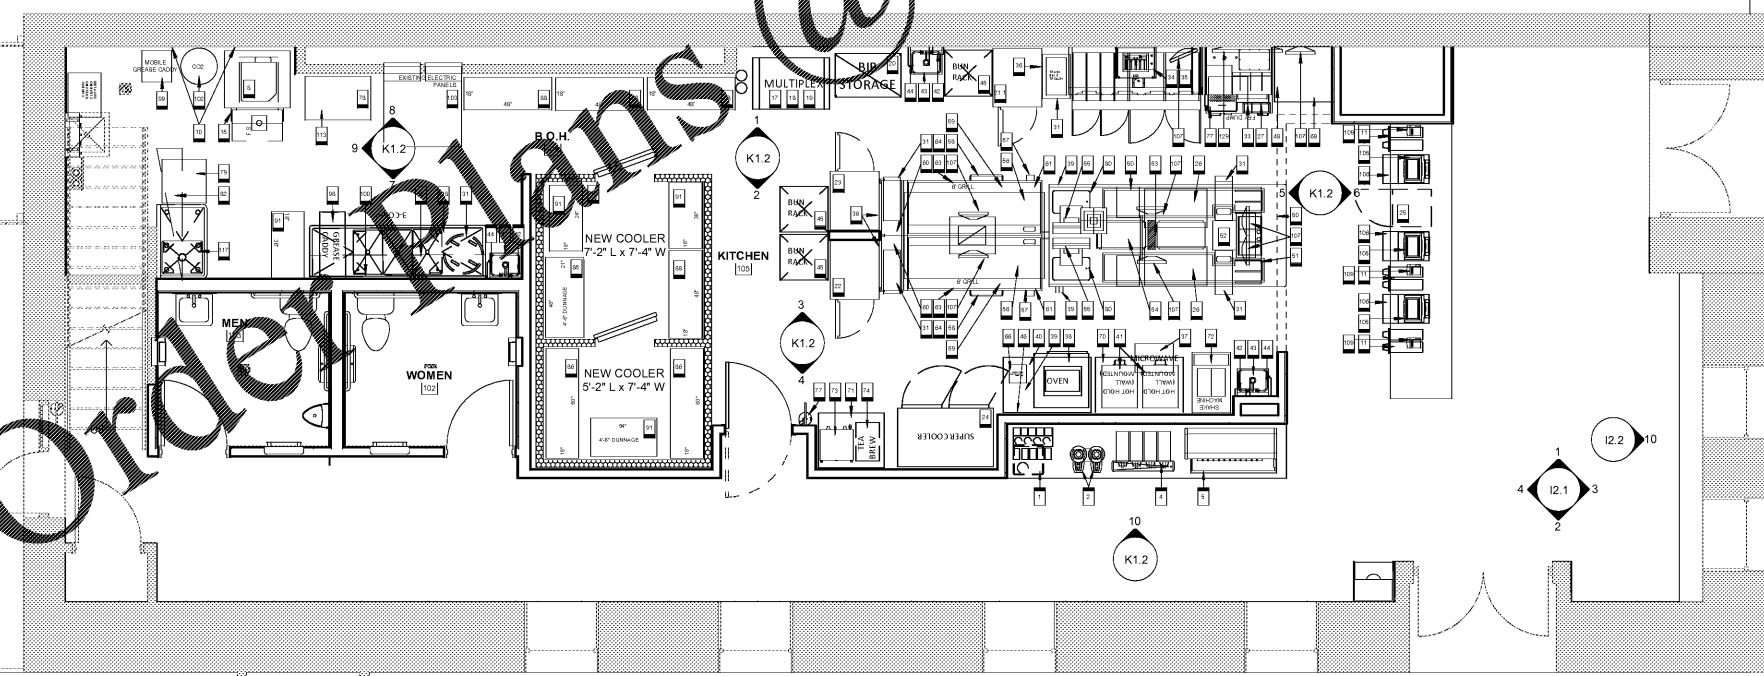


1 EQUIPMENT PLAN - 1ST FLOOR
1/4" = 1'-0"

NO.	QTY	SUPPLIED BY	INSTALLED BY	EQUIPMENT DESCRIPTION
1	3	WB	GC	TOMLINSON LID HOLDERS - FIVE COMPARTMENT
2	4	WB	GC	WILBUR CURTIS COFFEE DISPENSERS W/ STANDS
3	-	-	-	NOT USED
4	1	WB	GC	SET OF 4 TEA DISPENSERS
5	1	WB	RC	FOLLET 12 VALVE DRINK DISPENSER RH ICE DISPENSER
6	-	-	-	NOT USED
7	-	KM	GC	STAINLESS ICE TRANSPORT TUBE COVER
8	1	WB	RC	1400LB 3 PHASE FOLLET ICE MAKER W/REMOTE CONDENSER
9	-	-	-	NOT USED
10	1	WB	RC	ICE MANAGER/DIVERTER KITS
11	6	WB	GC	TOMLINSON CUP DISPENSERS
12	-	-	-	NOT USED
13	0	-	-	CORNELIUS ED3000 12 VALVE DRINK STATION
14	0	O	O	FOLLET SG1000S - 1,000 LBS ICE BIN
15	1	WB	RC	FOLLET SG13000S - 1,3000 LBS ICE BIN
16	1	-	-	WATER FILTER SET
17	1	WB	RC	MULTIPLYX REFRIGERATION UNIT W/ REMOTE CONDENSER
18	1	WB	RC	MULTIPLYX REFRIGERATION STAND
19	1	WB	RC	MULTIPLYX AIR COMPRESSOR
20	1	WB	GC	24"X36" THREE TIER BAG IN THE BOX SHELVES - RIGHT HINGE
21	0	-	-	TRAUlsen 2 HALF DOOR FREEZER WITH CASTERS - LEFT HINGE
21.1	1	WB	GC	TRAUlsen 2 HALF DOOR FREEZER WITH CASTERS - LEFT HINGE
22	1	WB	GC	TRAUlsen 2 HALF DOOR FREEZER WITH CASTERS - LEFT HINGE
23	1	WB	GC	TRAUlsen 2 HALF DOOR FREEZER WITH CASTERS - RIGHT HINGE
24	1	WB	GC	TRAUlsen 2 HALF DOOR FREEZER WITH CASTERS - LEFT HINGE
25	1	WB	GC	BEVERAGE AIRUCR20 UNDER COUNTER REFRIGERATOR - LEFT HINGE
26	0	WB	GC	BEVERAGE AIRUCR34 UNDER COUNTER REFRIGERATOR
27	1	WB	GC	BEVERAGE AIRUCR34 UNDER COUNTER REFRIGERATOR
28	1	O	O	EXTERIOR WALL FREEZE COOLER BOX
29	2	WB	GC	BEVERAGE AIRUCR34 UNDER COUNTER REFRIGERATOR RIGHT HINGE
30	-	-	-	NOT USED
31	6	WB	GC	4 15GAL TRASH CANS WITH CARTS
32	0	-	-	4 PAINTMENT STAND
33	1	GC	GC	MOBILE FRY DUMP STAND - NO LOWER HEAT
34	1	GC	GC	WALL HUNG FRY HOOD W/ STAINLESS DUCT SHROUD & ANSUL SYSTEM
35	0	-	-	8 BANK PITCO ELECTRIC FRYERS
36	0	-	-	7 BANK PITCO ELECTRIC FRYERS
37	0	-	-	STAINLESS TRAUlsen SHIELDS
38	0	-	-	MICROWAVE
39	0	-	-	ELECTRIC OVEN
40	0	-	-	4 OZ GRAVY CUP & LID HOLDERS
41	1	KM	GC	STAINLESS OVEN STAND
42	2	KM	GC	HOT TO GO HOLDING BOX
43	3	WB	GC	WALL MOUNTED SOAP DISPENSERS
44	3	WB	GC	STAINLESS HAND SINKS
45	3	O	O	WALL MOUNTED PAPER TOWEL DISPENSERS
46	1	KM	GC	BUN RACK
47	0	-	-	4 OZ GRAVY CUP & LID HOLDER
48	1	KM	GC	STAINLESS CASHIER STAND - 1 CASH DRAWER
49	0	-	-	DIPPING SAUCE HOLDER
50	1	KM	GC	INTEGRAL CENTER LINE CHEESE STATION
51	2	KM	GC	PRE-WIRED CENTER ISLAND STAND
52	1	KM	GC	CENTER ISLAND CONDIMENT HOLDERS
53	1	KM	GC	CENTER ISLAND POWER CHASE
54	2	WB	GC	CENTER ISLAND MONITOR CHASE
55	2	WB	GC	DOUBLE SIDED HOLDING BINS
56	1	KM	GC	BUN TOASTERS
57	2	KM	GC	6 FOOT GRILL HOOD W/ STAINLESS DUCT SHROUD & ANSUL
58	2	KM	GC	SPATIAL HOLDERS
59	2	WB	GC	6 FOOT MOBILE GRILL CARRIER W/ DRAWERS
60	2	WB	GC	6 FOOT ELECTRIC GRILLS
61	2	WB	GC	SHELVES AT GRILL HOOD
62	2	WB	GC	FAST TRANSFER ZONE TIMERS (NOT SHOWN)
63	2	WB	GC	SET TRANSFER ZONE PLATE (NOT SHOWN)
64	2	WB	GC	3 FOOT PRINCE CASTLES STICK TIMERS (NOT SHOWN)
65	30	KM	GC	2 FOOT PRINCE CASTLES STICK TIMER (NOT SHOWN)
66	1	GC	GC	STAINLESS BASE TILE
67	-	-	-	PIE CABINET
68	-	-	-	NOT USED
69	0	-	-	(H&M CUSTOM) 32" x 30" STAINLESS WORK TABLE W/ 2 UNDER SHELVES
70	1	WB	GC	TOMLINSON LID HOLDERS - FOUR COMPARTMENT
71	1	WB	GC	24" x 48" STAINLESS WORK TABLE W/ 2 UNDER SHELVES
72	1	WB	GC	24" x 36" STAINLESS WORK TABLE W/ 2 UNDER SHELVES
73	1	WB	GC	ELECTRO FREEZE SHAKE MACHINE
74	1	WB	GC	WILBUR CURTIS COFFEE BREWER
75	0	-	-	TEA BREWER
76	2	O	O	LAPTOP CABINET
77	4	O	O	K-GUARD FIRE EXTINGUISHERS
78	1	GC	GC	10LB ABC FIRE EXTINGUISHERS
79	1	GC	GC	30" x 36" STAINLESS WORK TABLE W/ 2 UNDERSHELVES
80	2	WB	GC	18" x 48" STAINLESS WORK TABLE W/ 2 UNDERSHELVES
81	2	WB	GC	TOASTER CART SHELVES
82	4	WB	GC	24" x 42" THREE TIER FIXED SHELF UNITS
83	0	-	-	WALL MOUNT OVER SHELVES
84	0	-	-	SET OF CAMBRO WALL MOUNT UTILITY SHELVES
85	1	WB	GC	18" x 42" THREE TIER FIXED SHELF UNITS
86	5	WB	GC	48" DUNNAGE RACK
87	13	WB	GC	60" DUNNAGE RACK
88	4	WB	GC	24" x 48" FOUR TIER MOBILE SHELF UNITS
89	1	WB	GC	18" x 36" FOUR TIER MOBILE SHELF UNITS
90	0	-	-	18" x 24" THREE TIER FIXED SHELF UNITS
91	3	WB	GC	18" x 36" THREE TIER FIXED SHELF UNITS
92	0	-	-	24" x 42" FOUR TIER MOBILE SHELF UNITS
93	2	GC	GC	STAINLESS MOP HOLDER
94	1	GC	GC	LAMINATE ALL SIDES MOP SINK SHELF
95	1	GC	GC	STAINLESS WATER HEATER STAND
96	1	GC	GC	STAINLESS MOP SINK SURROUND
97	1	GC	GC	STAINLESS MOP SINK TREAD
98	1	WB	GC	MOBILE GREASE CADDY
99	0	-	-	GREASE STORAGE TANK W/ LEG KIT
100	1	KM	GC	STAINLESS BASE TILE GUARD
101	1	KM	GC	STAINLESS GREASE WALL GUARD
102	1	O	O	TANK W/ LEG KIT, FILL BOX & SPARE CO2 CYLINDERS
103	1	GC	GC	ROLLING TRASH BIN
104	1	GC	GC	STAINLESS CHECK BACK TRAY HOLDER
105	3	O	O	CASH REGISTERS
106	3	O	O	CASH DRAWERS
107	6	O	O	FLAT SCREEN MONITORS
108	3	O	O	LOCK BOXES
109	5	O	O	PRINTERS (NOT SHOWN)
110	1	GC	GC	2 DOOR LOCKING CABINET
111	1	GC	GC	4 DRAWER FILE CABINET
112	1	O	O	WALL MOUNT WAN RACK
113	1	O	O	SAFE
114	1	GC	GC	WALL MOUNTED LAMINATE ALL SIDE SHELVING W/ HEAVY TRACK
115	1	GC	GC	LAMINATE ALL SIDES DESKTOP
116	1	GC	GC	OFFICE CHAIR
117	1	WB	GC	SINGLE COMPARTMENT PREP SINK RIGHT HAND DRAIN BOARD
118	1	WB	GC	BATTLESHP 3 COMPARTMENT SINK
119	1	GC	GC	4 COMPARTMENT WALL MOUNT CONDIMENT BIN
120	-	-	-	FOLLET SHELF
121	-	-	-	FOLLET SHROUDS
122	-	-	-	NOT USED
123	-	-	-	NOT USED
124	-	-	-	NOT USED
125	1	O	O	FIRST AID KIT
126	1	O	O	HME SYSTEM
127	2	GC	GC	EXTERIOR TRASH CANS W/ LIDS (NOT SHOWN)
128	0	-	-	SMOKERS OUTPOST
129	1	O	O	43" HUB WALL MOUNTED MONITOR
130	1	O	O	PRE-PRODUCTION TABLET AND MOUNT - SAMSUNG GALAXY TAB A



126 TICHENOR AVE
AUBURN, AL 36830
334.887.7010

IN ASSOCIATION WITH:

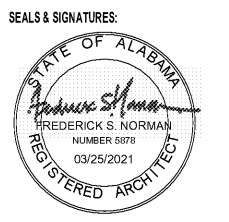

REV	DESCRIPTION	DATE

101 N COLLEGE STREET
AUBURN, AL 36830



Project No.: SNA Project # 2021-04
Client Project No.:
Drawing Title: KITCHEN EQUIPMENT
Date: 03/25/2021 Phase:
Designed: WB Drawing No.:
Drawn: JR
Checked: NT

K1.1