



Order Plans @ [www.LDILine.com](http://www.LDILine.com)

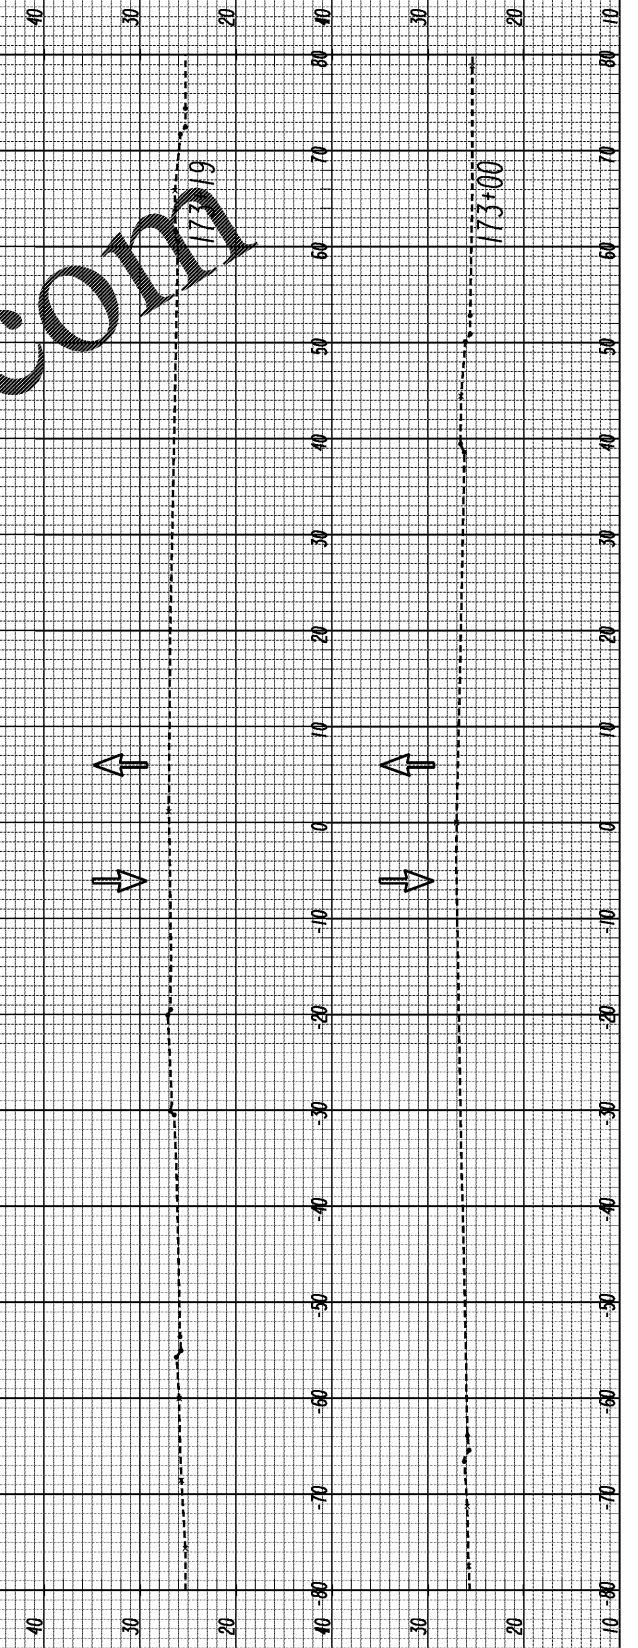

**THOMAS & HUTTON**  
 Engineering | Surveying | Planning | GIS | Consulting  
 50 Park of Commerce Way • PO Box 2727  
 Savannah, GA 31402-2727 • 912.234.5300  
 www.thomasandhutton.com  
 Charleston, SC | Columbia, SC | Myrtle Beach, SC  
 Savannah, GA | Wilmington, NC

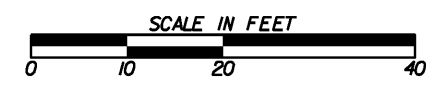

REVISION DATES

NO.	DATE	DESCRIPTION

**STAGING CROSS SECTIONS-STAGE I**  
 DELESSEPS/LA ROCHE AVE FM  
 WATERS AVE TO SKIDAWAY RD

CHECKED:	DATE:	DRAWING No.
BACKCHECKED:	DATE:	19-0032
CORRECTED:	DATE:	
VERIFIED:	DATE:	