


MATCH LINE STA. 120+00.00 DRAWING No. 54-0018

MATCH LINE STA. 126+00.00 DRAWING No. 54-0020

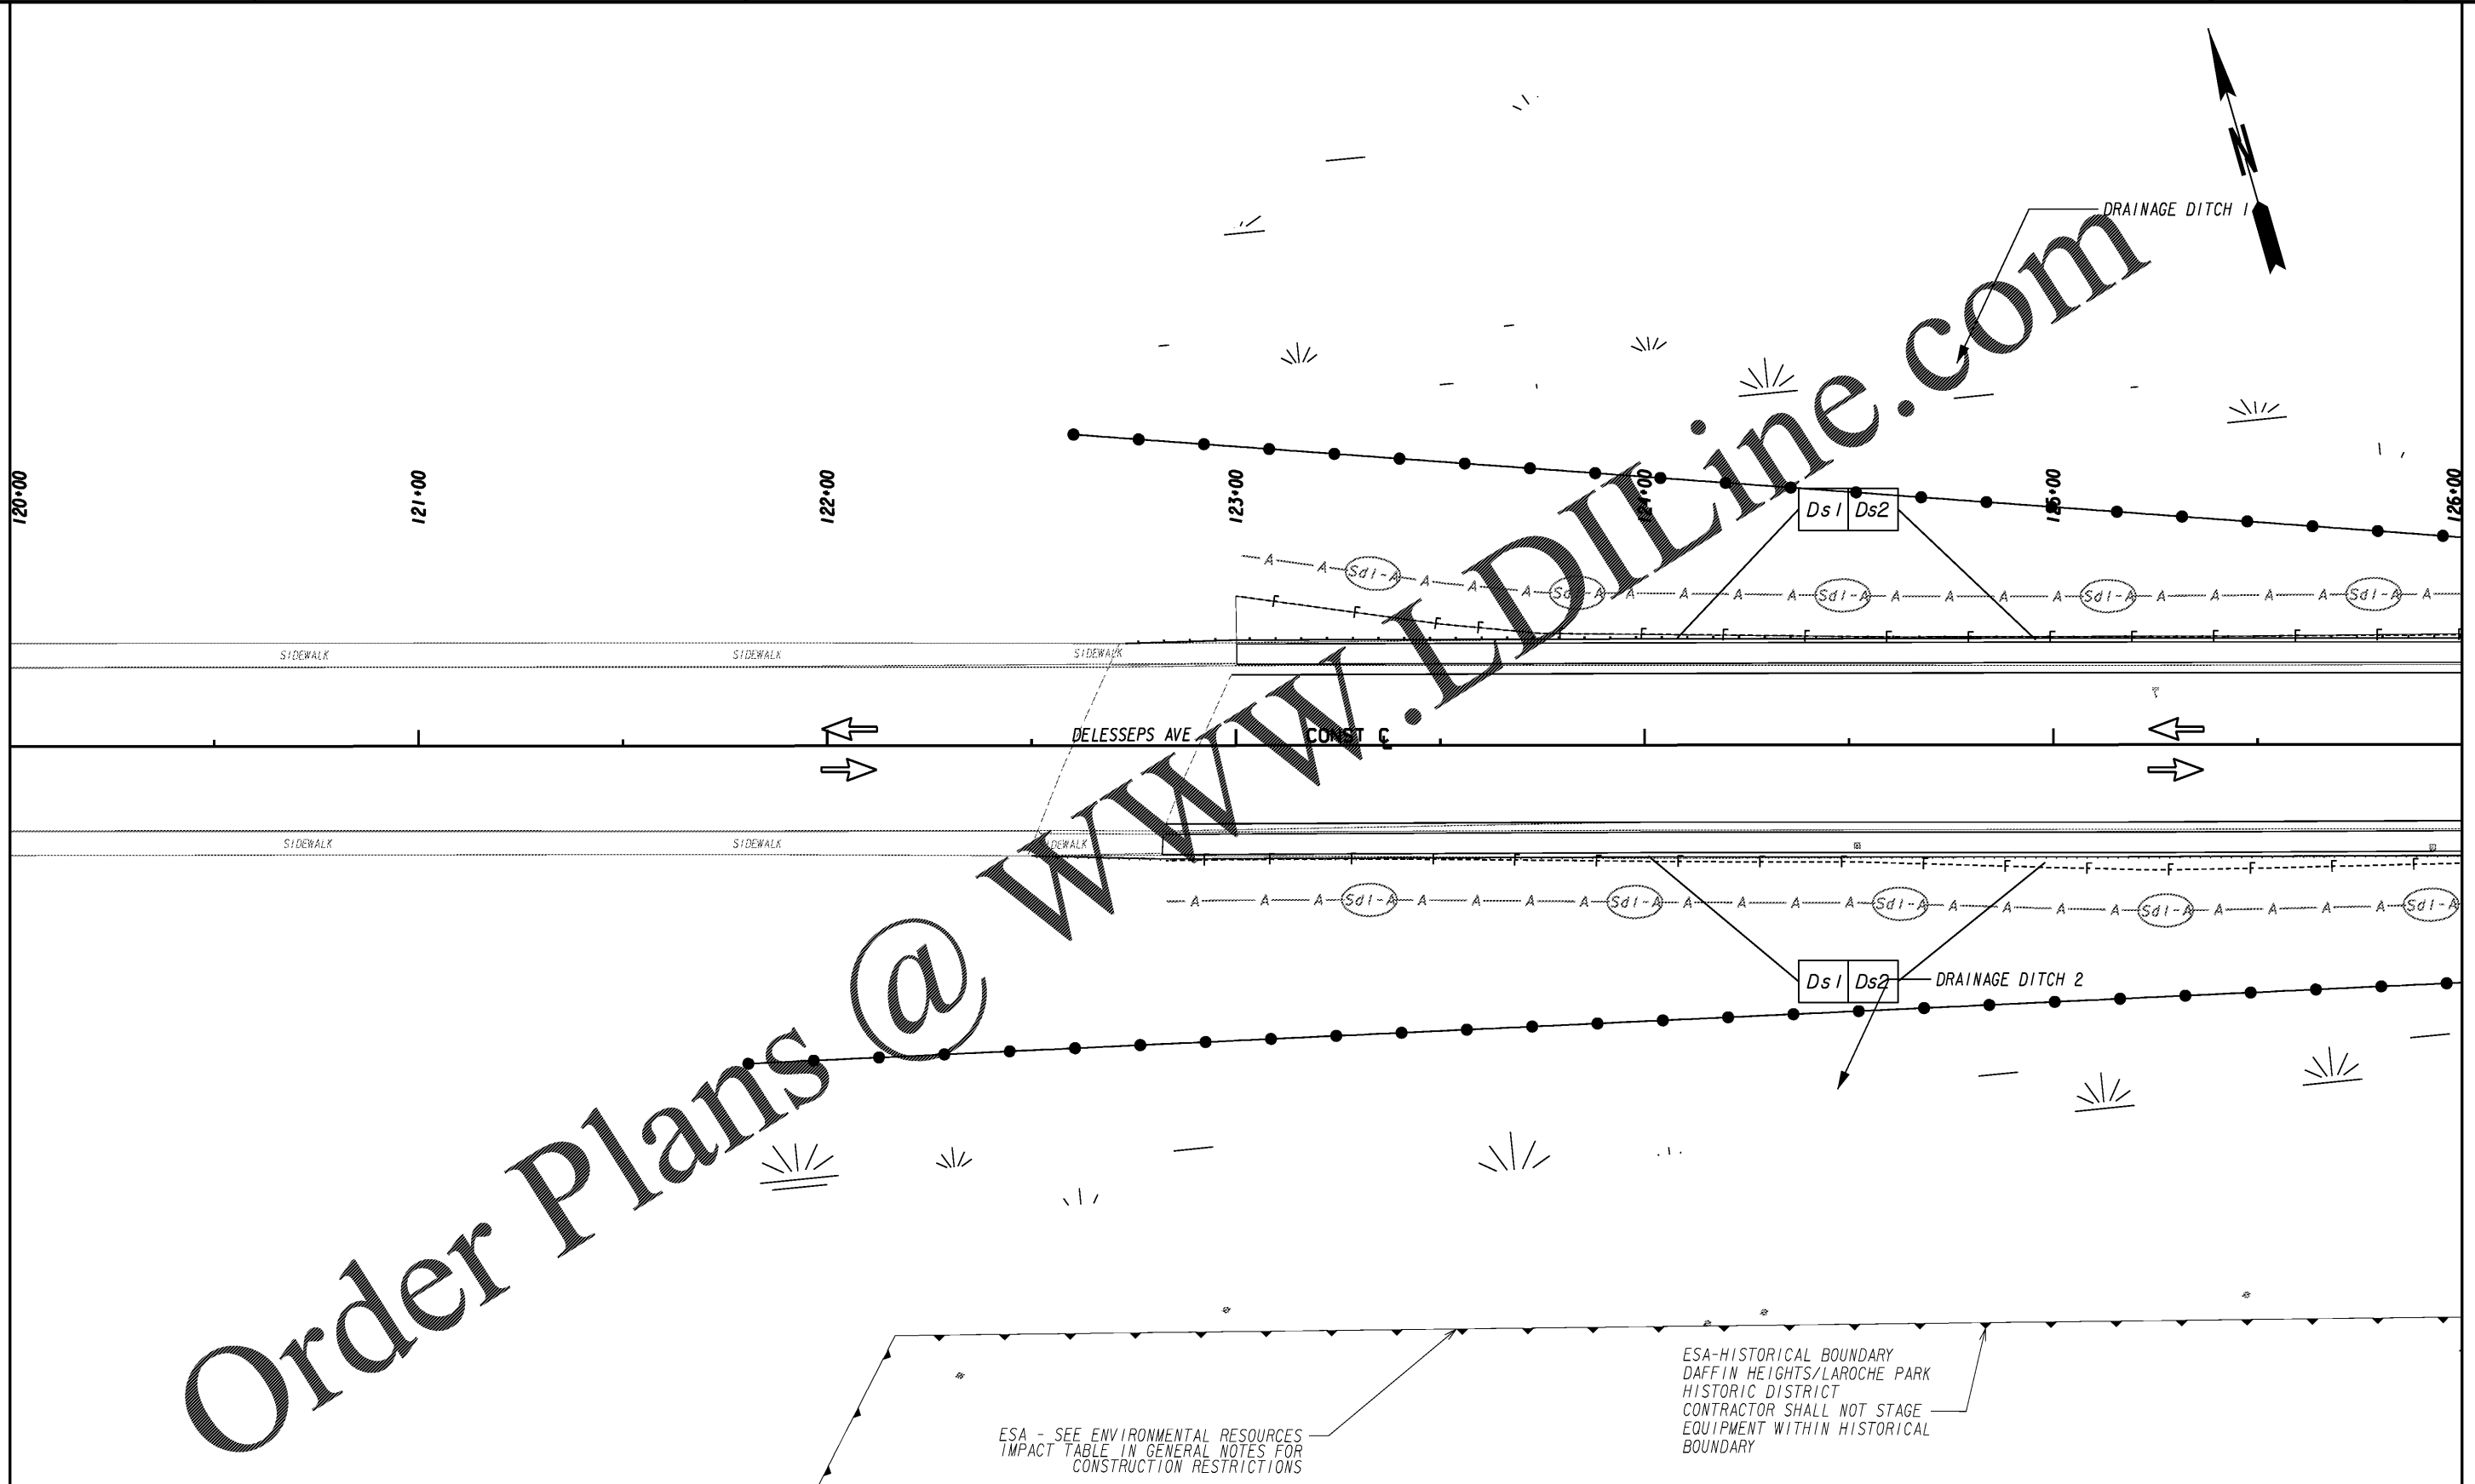

Order Plans @


ESA - SEE ENVIRONMENTAL RESOURCES
IMPACT TABLE IN GENERAL NOTES FOR
CONSTRUCTION RESTRICTIONS

ESA-HISTORICAL BOUNDARY
DAFFIN HEIGHTS/LAROCHE PARK
HISTORIC DISTRICT
CONTRACTOR SHALL NOT STAGE
EQUIPMENT WITHIN HISTORICAL
BOUNDARY

PROPERTY AND EXISTING R/W LINE	-----e-----
REQUIRED R/W LINE	-----f-----
CONSTRUCTION LIMITS	-----g-----
EASEMENT FOR CONSTR	-----h-----
& MAINTENANCE OF SLOPES	-----i-----
EASEMENT FOR CONSTR OF SLOPES	-----j-----
EASEMENT FOR CONSTR OF DRIVES	-----k-----

BEGIN LIMIT OF ACCESS.....BLA	-----o-----
END LIMIT OF ACCESS.....ELA	-----p-----
LIMIT OF ACCESS	-----q-----
REQ'D R/W & LIMIT OF ACCESS	-----r-----
ORANGE BARRIER FENCE	-----s-----
ESA - ENV. SENSITIVE AREA (SEE ERIT 4-)	-----t-----

THOMAS & HUTTON
 Engineering | Surveying | Planning | GIS | Consulting
 50 Park of Commerce Way • PO Box 2727
 Savannah, GA 31402-2727 • 912.234.5300
 www.thomasandhutton.com
 Charleston, SC | Columbia, SC | Myrtle Beach, SC
 Savannah, GA | Wilmington, NC

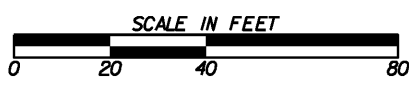

REVISION DATES	

BMP LOCATION DETAILS - STAGE 1		
DELESSEPS/LA ROCHE AVE FM WATERS AVE TO SKIDAWAY RD		
CHECKED:	DATE:	DRAWING No.
BACKCHECKED:	DATE:	54-0019
CORRECTED:	DATE:	
VERIFIED:	DATE:	