


Notes:  

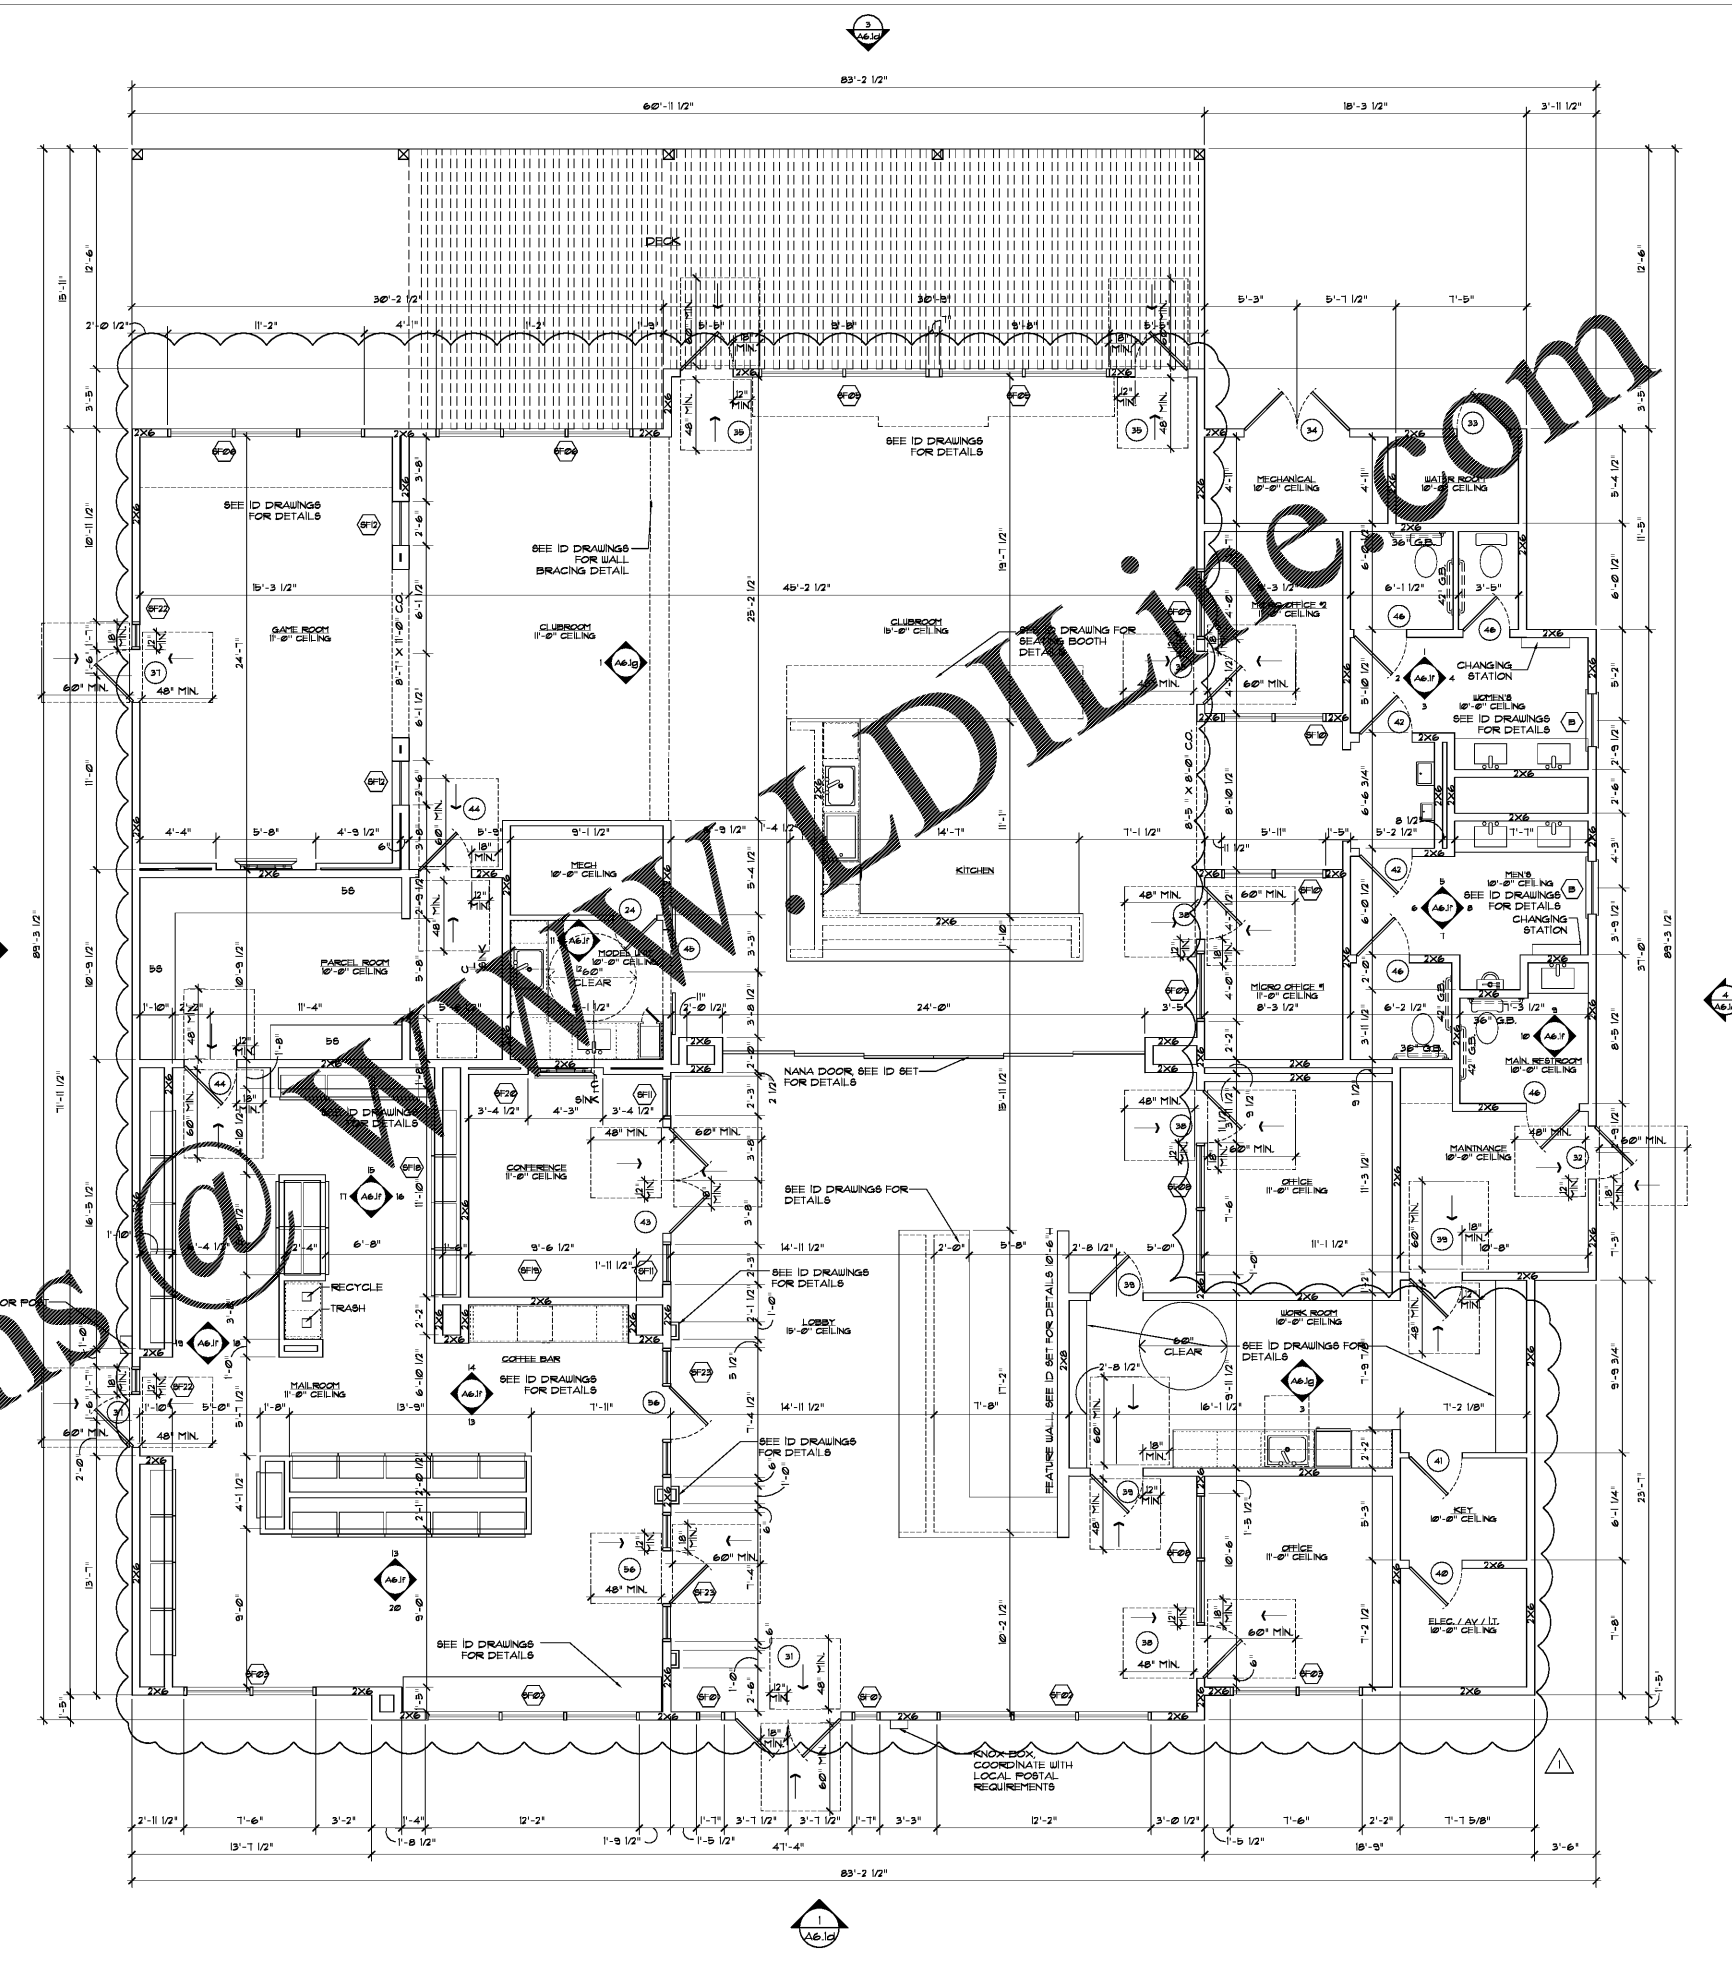
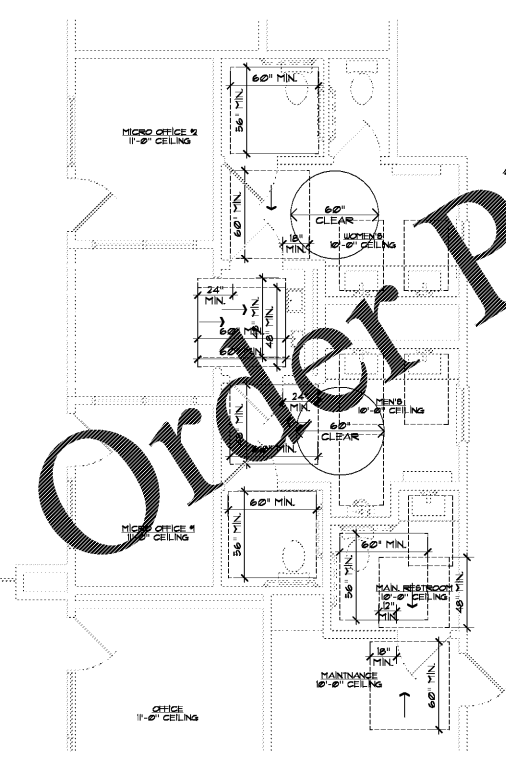





2 Clubhouse - Bathrooms Mobility Diagram  
 Scale: 1/4" = 1'-0"

1 Clubhouse - Building Plan  
 Scale: 1/4" = 1'-0"

POOLE & POOLE ARCHITECTURE  
 3736 Winterfield Road, Suite 102  
 Middletown, Virginia 23113  
 Telephone 804.225.0215  
 www.ppa.net

Project:	1928.00	
CADD File:	MSAM	
Drawn By:	NVK	
Checked By:	SGS	
Permit Release:	May 15, 2020	
Construction Release Set:	May 15, 2020	
Revisions		
No.	Date	Description
1	03/19/21	Owner Comments

ASI / RFI Revisions
No. Date Description

© 2019 Poole & Poole Architecture, LLC  
 Drawings and specifications are the property of Poole & Poole Architecture, LLC and shall not be used for any other project without the prior written consent of Poole & Poole Architecture, LLC.

**Borough 33**  
 an Apartment Community by  
 33 Broad MF, LLC  
 in Chattanooga, Tennessee

Drawing Title:	Clubhouse Building Plan
Sheet No.:	A6.1b