


- NOTES:
 1. SEE P.O.X. SERIES FOR GENERAL NOTES, SCHEDULES, AND DETAILS.
 2. SEE P.X. SERIES FOR BUILDING PLAN WATER, WASTE AND VENT PIPING.
 3. THERE SHALL NOT BE ANY WASTE OR WATER PIPING ABOVE ELECTRICAL PANELS.

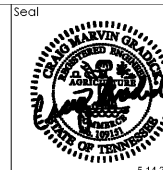

2PA
POOLE & POOLE ARCHITECTURE
 3736 Winterfield Road, Suite 102
 Midlothian, Virginia 23113
 Telephone 804.275.0215
 www.2pa.net

Project: 1928
 CADD File:
 Drawn By: NT
 Checked By: BE
 Permit Release:
 May 15, 2020
 Construction Release Set:
 May 15, 2020

No.	Date	Description


No.	Date	Description

© 2019 Poole & Poole Architecture, LLC
 All drawings and specifications are the property of Poole & Poole Architecture, LLC and shall not be used or reproduced in whole or in part without the written consent of Poole & Poole Architecture, LLC.




Borough 33
 an Apartment Community by
 33 Broad MF, LLC
 in Chattanooga, Tennessee


Drawing Title:
 Unit Plan

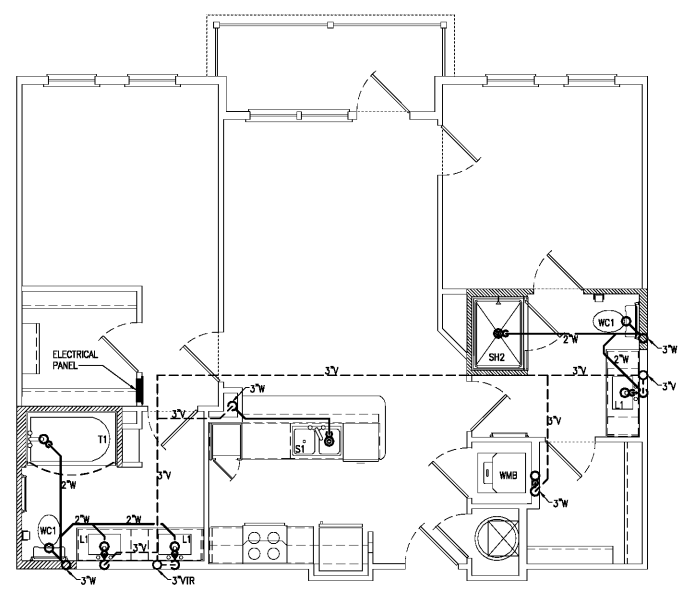


① Unit B1 - Top Floor - S,W,&V
 Scale: 1/4" = 1'-0"
 B1-ALT1 & B1-ALT2 ARE SIMILAR

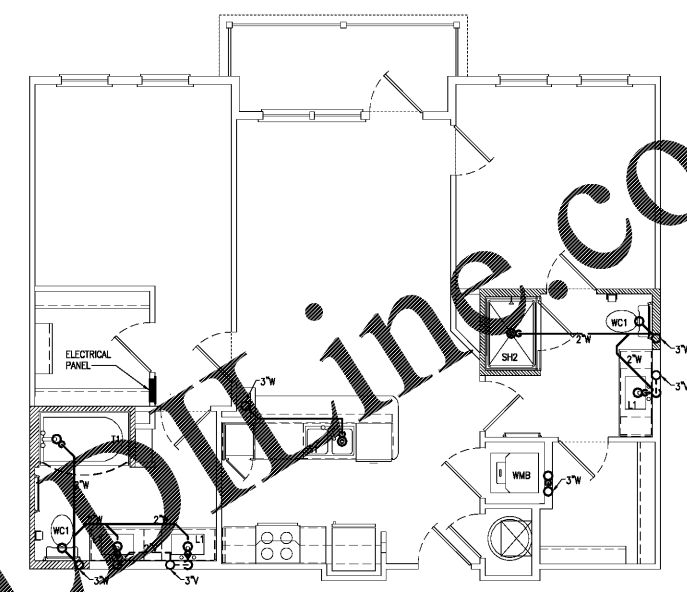

② Unit B1 - Typical Floor - S,W,&V
 Scale: 1/4" = 1'-0"
 B1-ALT1 & B1-ALT2 ARE SIMILAR

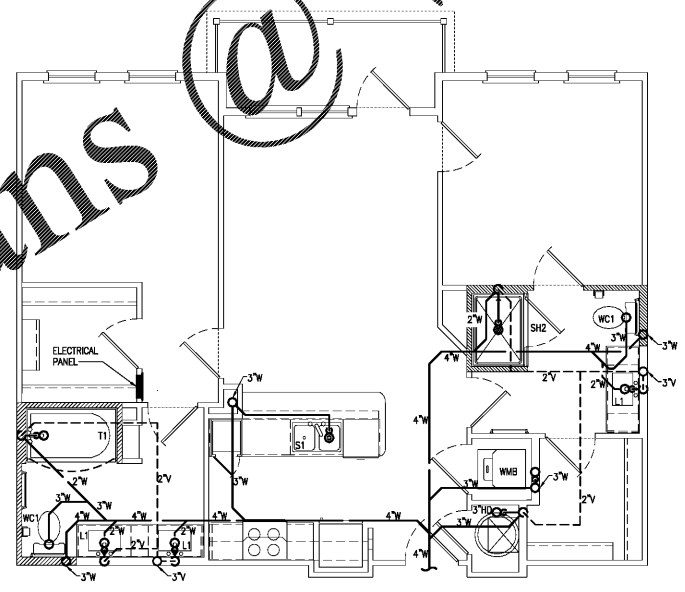

③ Unit B1 - Bottom Floor - S,W,&V
 Scale: 1/4" = 1'-0"
 B1-ALT1 & B1-ALT2 ARE SIMILAR

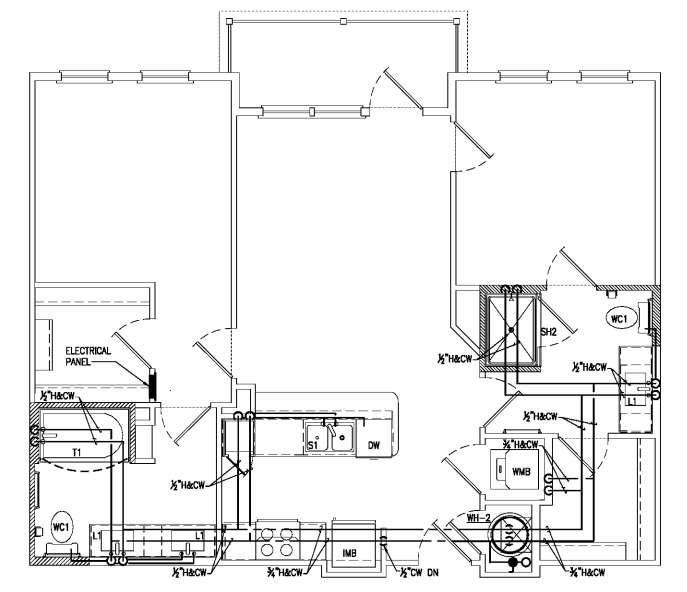

④ Unit B1 - Typical Floor - Water
 Scale: 1/4" = 1'-0"
 B1-ALT1 & B1-ALT2 ARE SIMILAR

Order Plans @ WWW.DOWNLINE.COM