




4 Garage 7 - Maintenance
Scale: 1/4" = 1'-0"

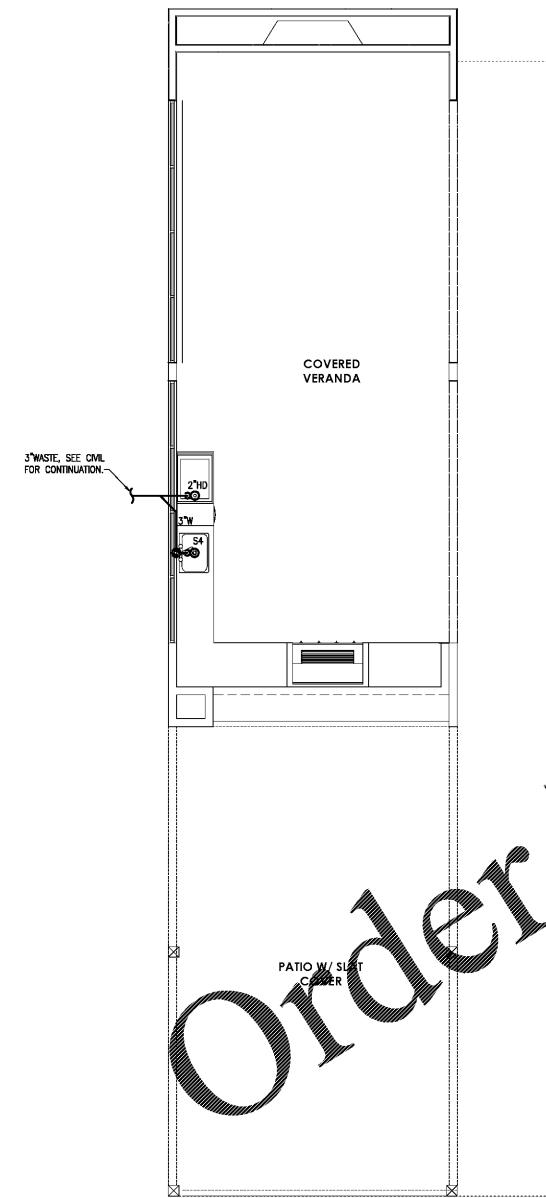

1 Veranda - S,W,&V
Scale: 1/4" = 1'-0"

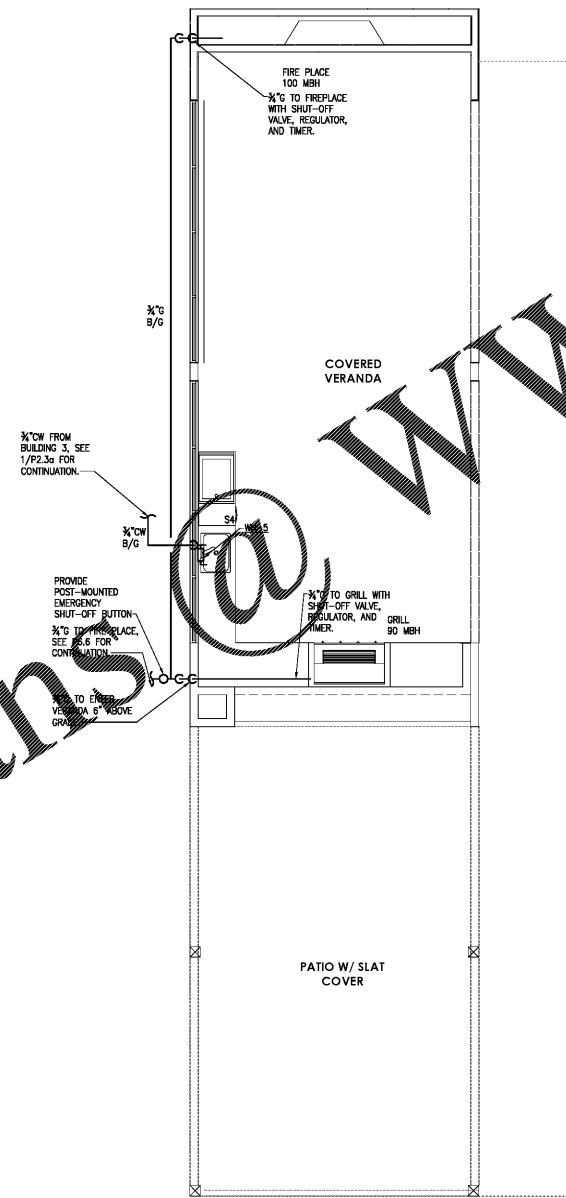

2 Veranda - Water & Gas
Scale: 1/4" = 1'-0"

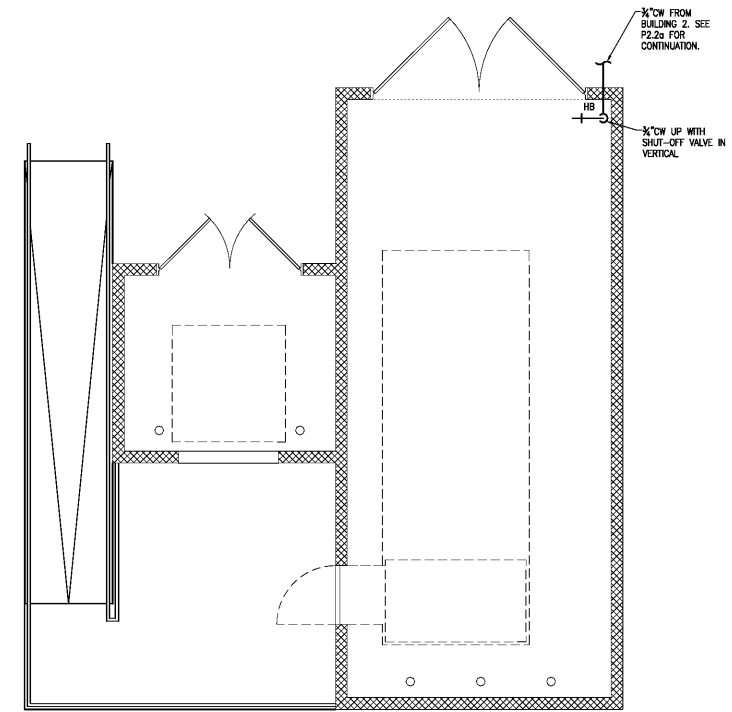

3 Trash Enclosure - Water
Scale: 1/4" = 1'-0"

Seal

3-19-21

ZPA

POOLE & POOLE ARCHITECTURE
3736 Winterfield Road, Suite 102
Midlothian, Virginia 23113
Telephone 804.275.0215
www.zpa.net

Project: 1928
CADD File:
Drawn By: NT
Checked By: BE

Permit Release:
May 15, 2020
Construction Release Set:
May 15, 2020

Revisions

No.	Date	Description
1	03/19/21	Owner Comments

ASI / RFI Revisions

No.	Date	Description
-----	------	-------------

© 2019 Poole & Poole Architecture, LLC
Design and specifications are the property of Poole & Poole Architecture, LLC and shall not be used or reproduced without the prior written consent of Poole & Poole Architecture, LLC.

PROSPER GRAEBER ENGINEERING, P.C.
100 W. Brentwood Drive
Brentwood, TN 37020
Phone: 615.855.1111
Fax: 615.855.1112
www.prosper-engineering.com

Borough 33
an Apartment Community by
33 Broad MF, LLC
in Chattanooga, Tennessee

Drawing Title:
Veranda, Trash Enclosure
& Site Plumbing

P6.5