



1. PLANTING AND GUYING DETAILS FOR TREES SMALLER THAN 3" CALIPER, BALLED AND BURLAPPED SCALE: NOT TO SCALE

2. EVERGREEN PLANTING DETAIL SCALE: NOT TO SCALE


6. CONTAINERIZED PERENNIAL PLANTING SCALE: NOT TO SCALE

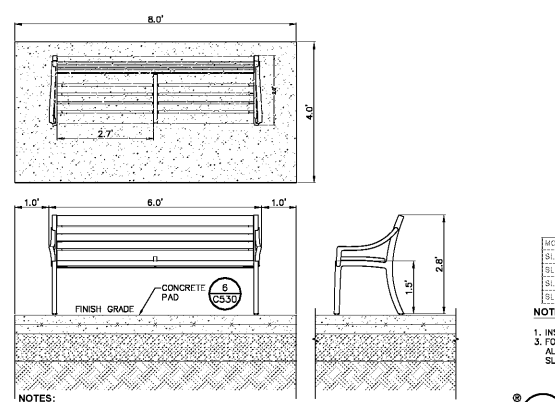


3. BENCH DETAIL SCALE: NOT TO SCALE

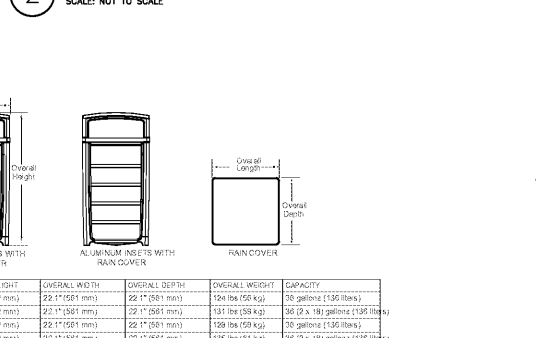


7. LANDSCAPE BED EDGING SCALE: NOT TO SCALE

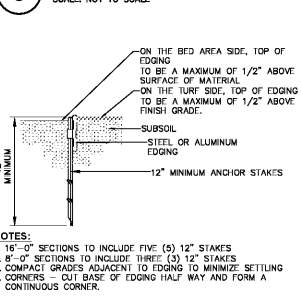


8. GROUND COVER/ ANNUAL PLUG PLANTING SCALE: NOT TO SCALE

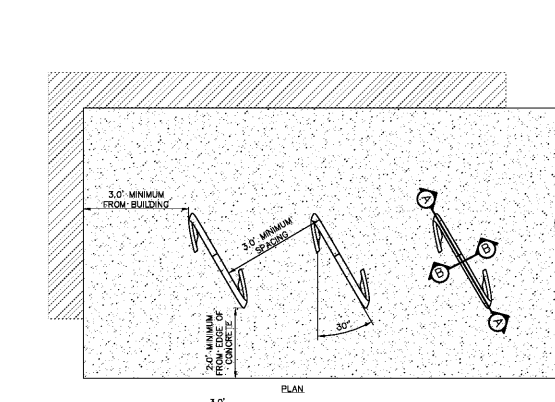


4. FORMS+SURFACES CORDIA LITTER & RECYCLING RECEPTACLE SCALE: NOT TO SCALE

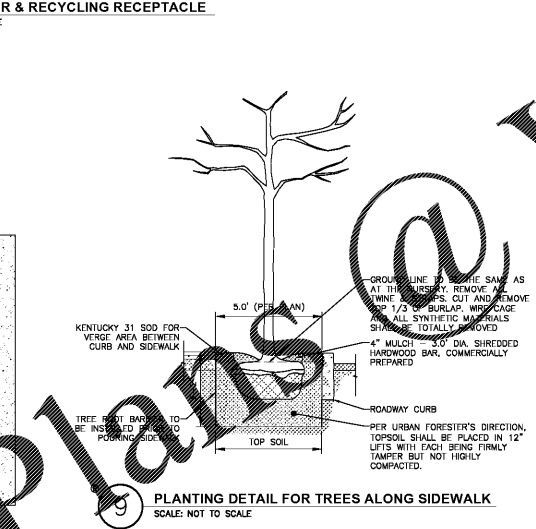


9. PLANTING DETAIL FOR TREES ALONG SIDEWALK SCALE: NOT TO SCALE

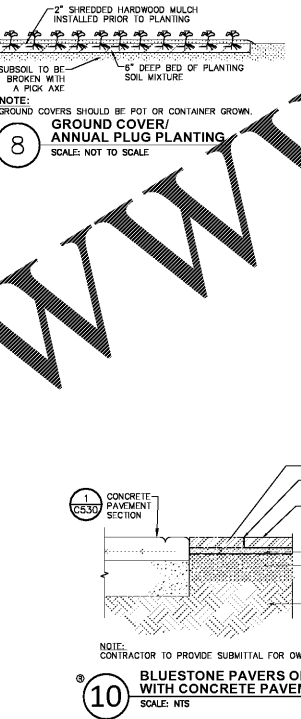

10. BLUESTONE PAVERS ON SAND BED WITH CONCRETE PAVEMENT EDGE SCALE: NTS

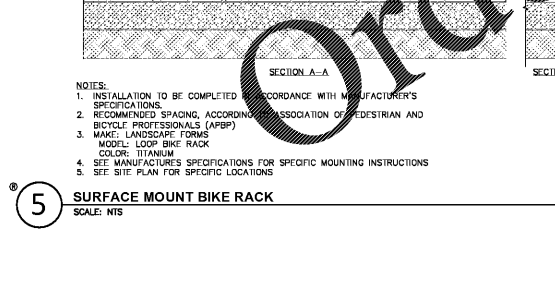

5. SURFACE MOUNT BIKE RACK SCALE: NTS

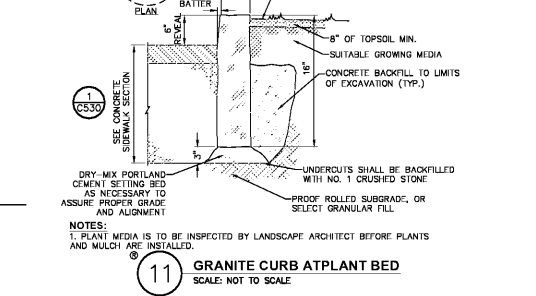

11. GRANITE CURB ATPLAN BED SCALE: NOT TO SCALE

LANDSCAPING NOTES:

- 1. THE LANDSCAPE CONTRACTOR SHALL CAREFULLY COORDINATE CONSTRUCTION ACTIVITIES WITH THAT OF THE EARTHWORK CONTRACTOR... 2. THE CONTRACTOR SHALL VERIFY DRAWING DIMENSIONS WITH ACTUAL FIELD CONDITIONS... 3. THE EXACT LOCATION OF ALL EXISTING UTILITIES, STRUCTURES AND UNDERGROUND UTILITIES, WHICH MAY NOT BE INDICATED ON THE DRAWINGS... 4. THE CONTRACTOR SHALL KEEP THE PREMISES FREE FROM RUBBISH AND ALL DEBRIS AT ALL TIMES... 5. NO TREES OR SHRUBS SHALL BE PLANTED ON EXISTING OR PROPOSED UTILITY LINES... 6. QUALITY ASSURANCE... 7. SEEDING & PLANTING SEASONS... 8. SUBSTITUTIONS... 9. FERTILIZER... 10. WEED CONTROL... 11. MULCH... 12. SOIL... 13. LAMN SEED MIX... 14. LAMN SEED MIX... 15. LAMN SEED MIX... 16. LAMN SEED MIX...






















James A. Rymer, Landscape Architect, 1428 Williams Street, Suite 212, Chattanooga, Tennessee 37402. Phone: (423) 241-6975. Fax: (423) 241-6976.

CHAZEN ENGINEERING CONSULTANTS, LLC, 2416 21st Ave South, Suite 103, Knoxville, Tennessee 37922. Phone: (615) 550-1059. Fax: (615) 550-1058. www.chazen-engineers.com

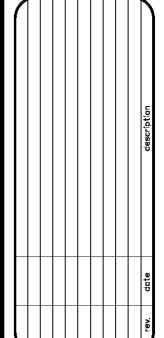

FOUNDRY-33 - RESIDENTIAL DEVELOPMENT. LANDSCAPE DETAILS. CITY OF CHATTANOOGA, HAMILTON COUNTY, TN.

ISSUED FOR CITY OF CHATTANOOGA LAND DISTURBANCE PERMIT. Project No: 11915.01. Sheet No: C570.

Order Plans@WWW.LDDETAILS.COM

WWW.LDDETAILS.COM